


existing 1 bed s/c flat 60 sq.m. above 1.5m h.

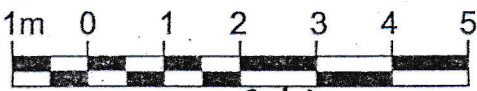

Scale @ 1:100 @ A4.

PLAN IN LOFT proposed fire requirements.

**EXISTING**

key: (EL) emergency light, (SD) smoke detector, (HD) heat detector  
 \* denote fire doors to BS hatched area denotes fire lobby.

Rev. B. Oct 22. Study added scale bar converted.

Rev. A. May 22 proposed fire requirements added

10+12 UHP ROAD  
 SUTTON SM1

Retention of existing  
 3no. studios + 1 s/c flat  
 flat 4 - plan in loft.

|  |               |
|--|---------------|
| scale: 1:100 @ A4  | job: 3377     |
| date: July 21  |               |
| drawn:   | dwg. no: 28 B |
| client:  |               |
| DAVID BARNARD<br>Town Planning Consultant + Building Designer<br>4 Barber Close, London, N21 1BE<br>Tel: 020 8245 1533 |               |