


**EXISTING**

F. feb. 24  
 Dist. cycles  
 added.  
 E. sept. 28.  
 Fire  
 requirements  
 added.  
 P. March 31. 23  
 Scale bar  
 corrected.  
 c. March 21, 23  
 Light well  
 corrected.  
 B. Nov 22.  
 Balcony  
 added.  
 A. Sept. 13. 22  
 ground floor  
 with door  
 corrected.

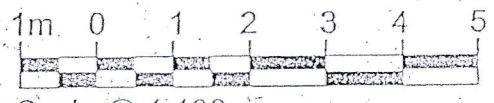

GROUND FLOOR PLANS Scale @ 1:100

Wind Road.

- key.
- (SD) smoke detector
  - (HD) heat detector
  - (EL) emergency light
  - \* SHR fire door.

10+12 WIND ROAD  
 SUTTON SM1

Retention of existing 3 no. studios + 1 no. 1 bed flat.  
 plans; ground floor

scale: 1:100 @ A4	job: 3377
date: feb '24	
drawn:	dwg. no: 16 F
client:	
DAVID BARNARD Town Planning Consultant + Building Designer. 4 Barber Close, London, N21 1BE Tel: 020 8245 1583	