


EXISTING

* denotes SHIFR door no. 12

(SD) smoke detector LOWER GROUND floor
 (HD) heat detector. PLAN
 (EL) emergency light.

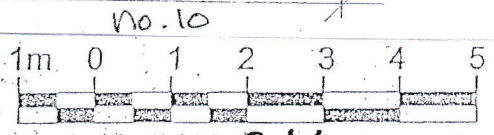

rev. A. nov. 22.
amenity area added.

rev. B. march 21, 23
light well corrected

rev. C. march 31, 23
scale bar corrected.

rev. D. fire requirements added. sept. 23

10 + 12 LIND ROAD
SUTTON SMI

Retention of existing 3 no. studios + 1 no 1 bed flat. plans; lower ground floor

scale: 1:100 @ A4	job: 3377
date: July 21	dwg. no: 150
drawn:	
client:	
DAVID BARNARD Town Planning Consultant + Building Designer 4 Barber Close, London, N21 1BE Tel: 020 8245 1563	