

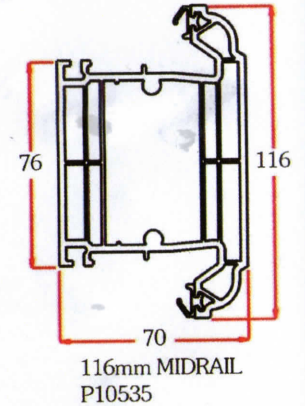
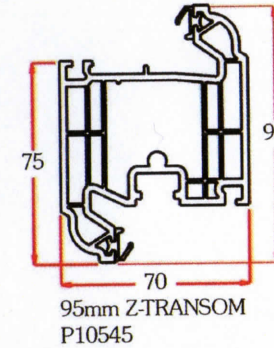
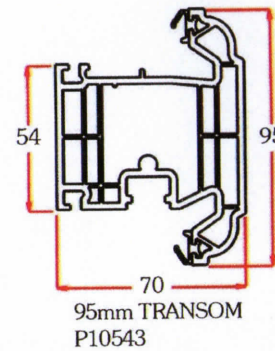
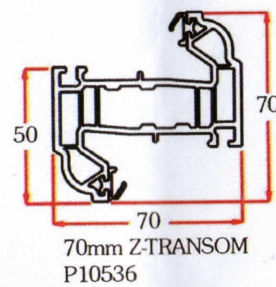
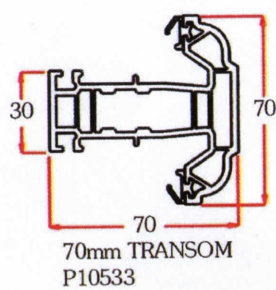
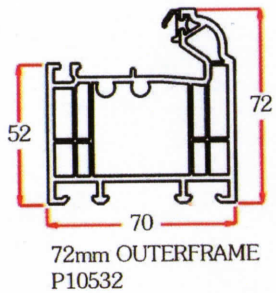




FRAMES

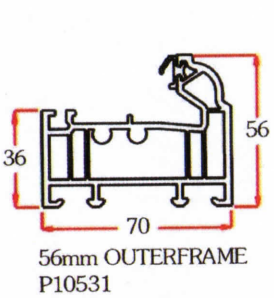


CASEMENT

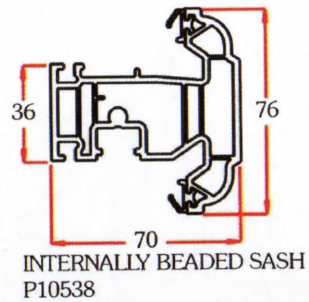




DOOR

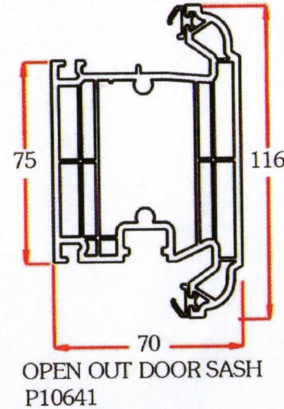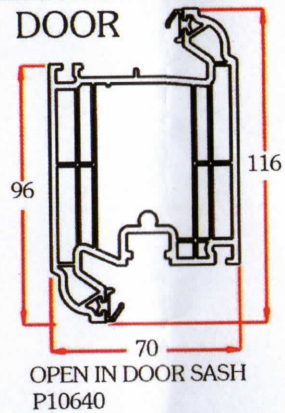



TILT AND TURN

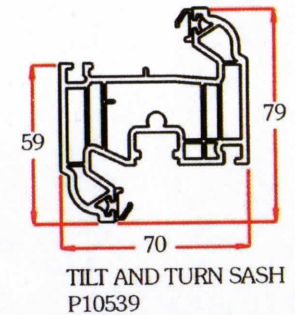

LOW THRESHOLDS

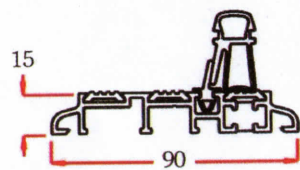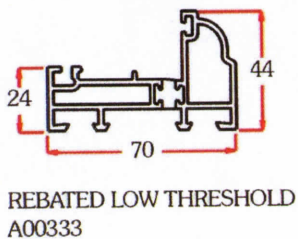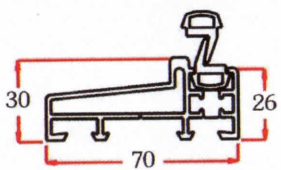

FRENCH OVERLAP

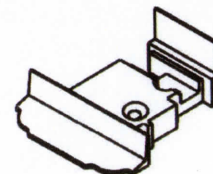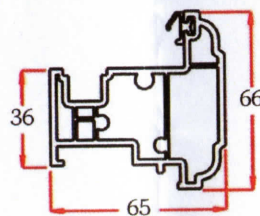

GLAZING BEAD

