


Cross section S1, M 5:1



Cross section S2, M 5:1

Frame 101160 Frame 56 mm
 Sash 103264 Sash 75 mm
 Mullion 102260 Mullion 64 mm

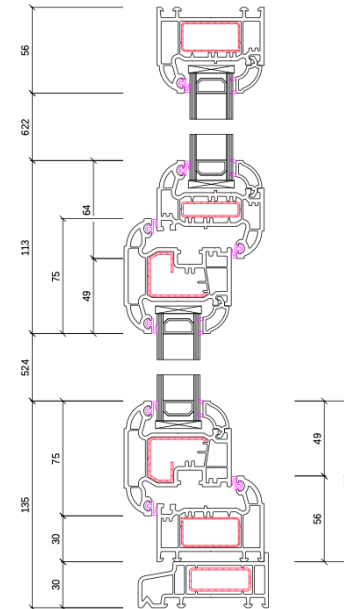