


© DO NOT SCALE DRAWING

Lee Evans Partnership LLP own the copyright of this and any associated documents. Such documents may not be used or reproduced for any purpose other than that for which they were created.

MATERIAL KEY

- 1. Slate roof tiles
- 2. Powder coated Aluminum coping
- 3. Horizontal white weatherboarding
- 4. Vertical white weatherboarding
- 5. Glazing with integrated openable window
- 6. Aluminium bi-fold doors to terrace
- 7. Railings on first floor terrace to 1100mm from FFL
- 8. Green render applied to existing brickwork
- 9. Facade fixed RWP and Hopper
- 10. Aluminium box gutter with downpipe
- 11. New external french doors
- 12. Triangular pop-out window
- 13. Carport

DRAWING FOR PLANNING PURPOSES ONLY

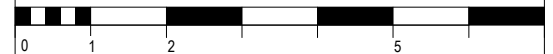

P1	Planning Issue	JC	LS+LF	22/03/2024
Revision	Description	DRN	CHK	Date

ISSUE STATUS
In Progress

chartered architects and planning consultants

St Johns Lane
Canterbury
CT1 2QQ

70 Cowcross Street
London
EC1M 6EJ

T: 01227 784444
www.lee-evans.co.uk
e-mail: architects@lee-evans.co.uk



CLIENT

Merit Group

PROJECT NAME	PROJECT NO
Dolphin Close	009238

ISSUE DATE
22/03/2024

DRAWING TITLE	DRAWN BY
Proposed North-West and South-West Elevation	JC

CHECKED BY
LS&LF

SCALE
1 : 100@A3

DRAWING NUMBER	REVISION
----------------	----------

9238-LEP-ZZ-ZZ-DR-A-00302 P01

PROJECT | AUTHOR | ZONE | LEVEL | TYPE OF INFO | ROLE | NUMBER



1 North-West Elevation
Scale: 1 : 100



2 South-West Elevation
Scale: 1 : 100