


© DO NOT SCALE DRAWING

Lee Evans Partnership LLP own the copyright of this and any associated documents. Such documents may not be used or reproduced for any purpose other than that for which they were created.

MATERIAL KEY

1. Slate roof tiles
2. Powder coated Aluminum coping
3. Horizontal white weatherboarding
4. Vertical white weatherboarding
5. Glazing with integrated openable window
6. Aluminium bi-fold doors to terrace
7. Railings on first floor terrace to 1100mm from FFL
8. Green render applied to existing brickwork
9. Facade fixed RWP and Hopper
10. Aluminium box gutter with downpipe
11. New external french doors
12. Triangular pop-out window
13. Carport

DRAWING FOR PLANNING PURPOSES ONLY

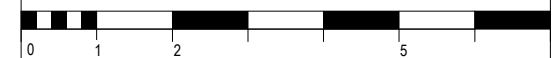

Revision	Description	DRN	CHK	Date
P1	Planning Issue	JC	LS+LF	22/03/2024

ISSUE STATUS
In Progress

chartered architects and planning consultants

St Johns Lane Canterbury CT1 2QQ
70 Cowcross Street London EC1M 6EJ

T: 01227 784444
www.lee-evans.co.uk
e-mail: architects@lee-evans.co.uk



CLIENT

Merit Group

PROJECT NAME Dolphin Close	PROJECT NO 009238
	ISSUE DATE 22/03/2024
DRAWING TITLE Proposed East Elevation	DRAWN BY JC
	CHECKED BY LS&LF
	SCALE 1 : 100@A3

DRAWING NUMBER REVISION
9238-LEP-ZZ-ZZ-DR-A-00303 P01

PROJECT | AUTHOR | ZONE | LEVEL | TYPE OF INFO | ROLE | NUMBER



1 East Elevation
Scale: 1 : 100