



SIDE

AREA OF
EXISTING
VERTICAL
TILES

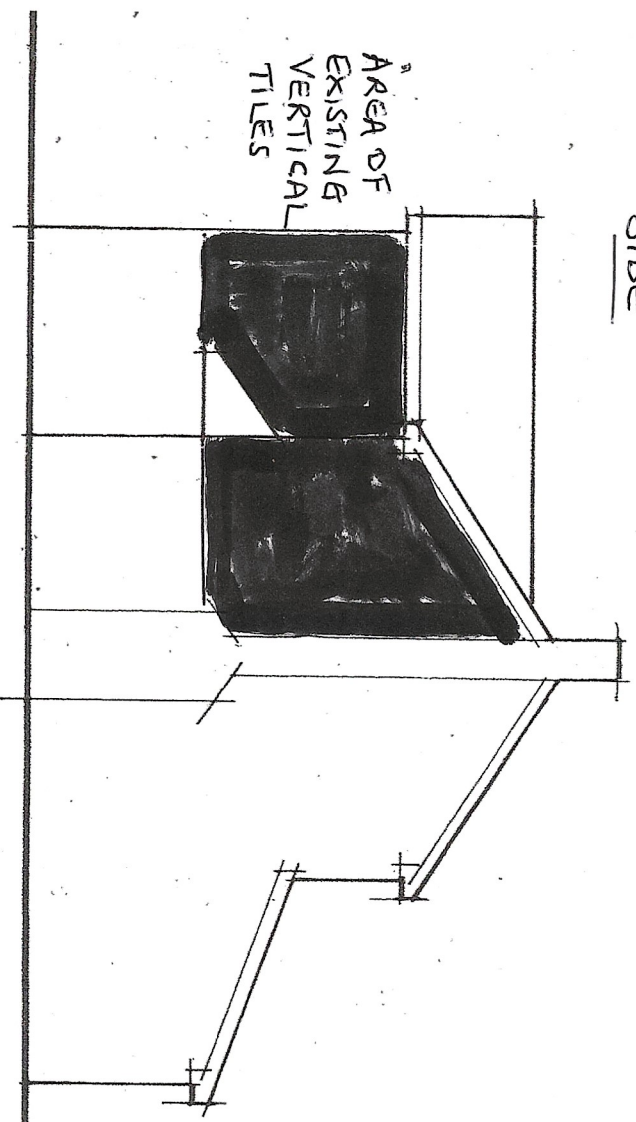

FRONT

AREA OF
EXISTING
VERTICAL
TILES

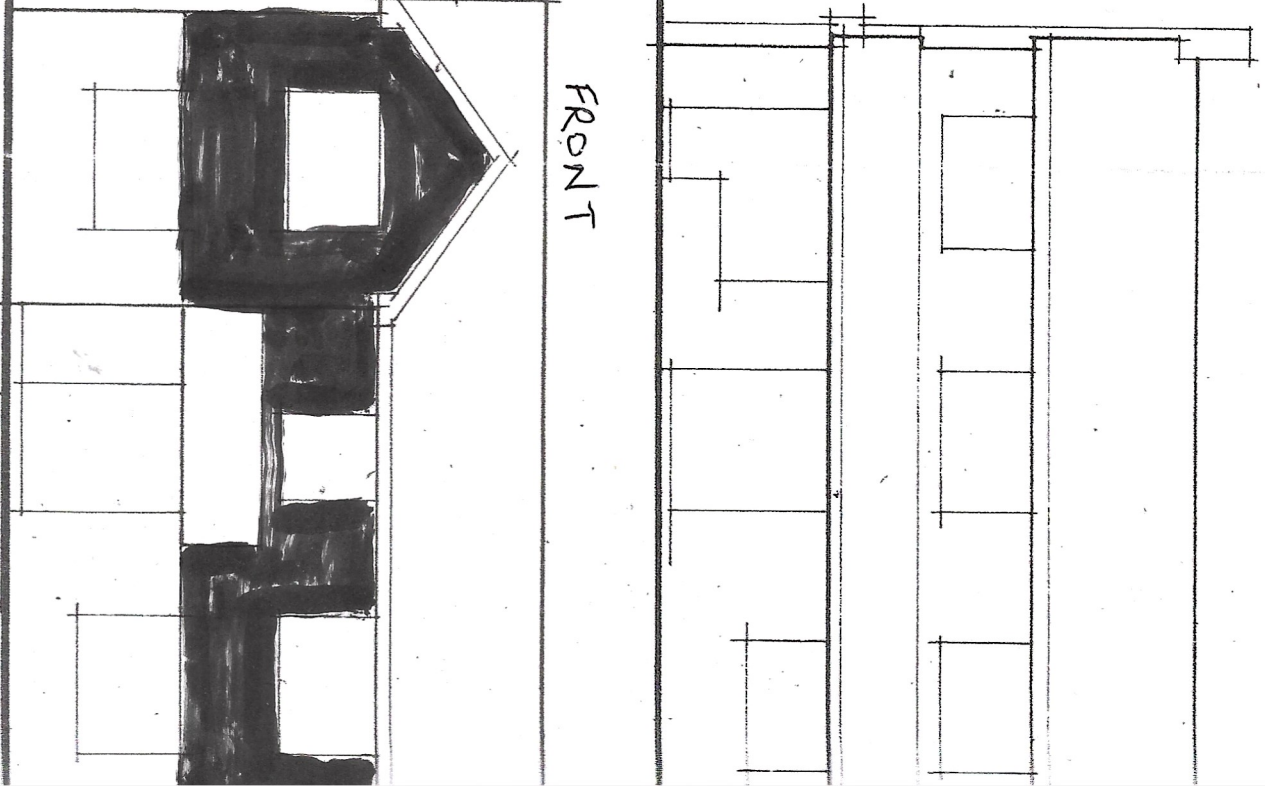

DO NOT SCALE DIMENSIONS
ALL DIMENSIONS TO BE CHECKED

Existing Elevations SCALE 1:100