


DO NOT SCALE DIMENSIONS FROM DRAWING

Revision
DRAWING No. A023/325/BR/01

1
2
3
4
5
6
7
8
9
10
11

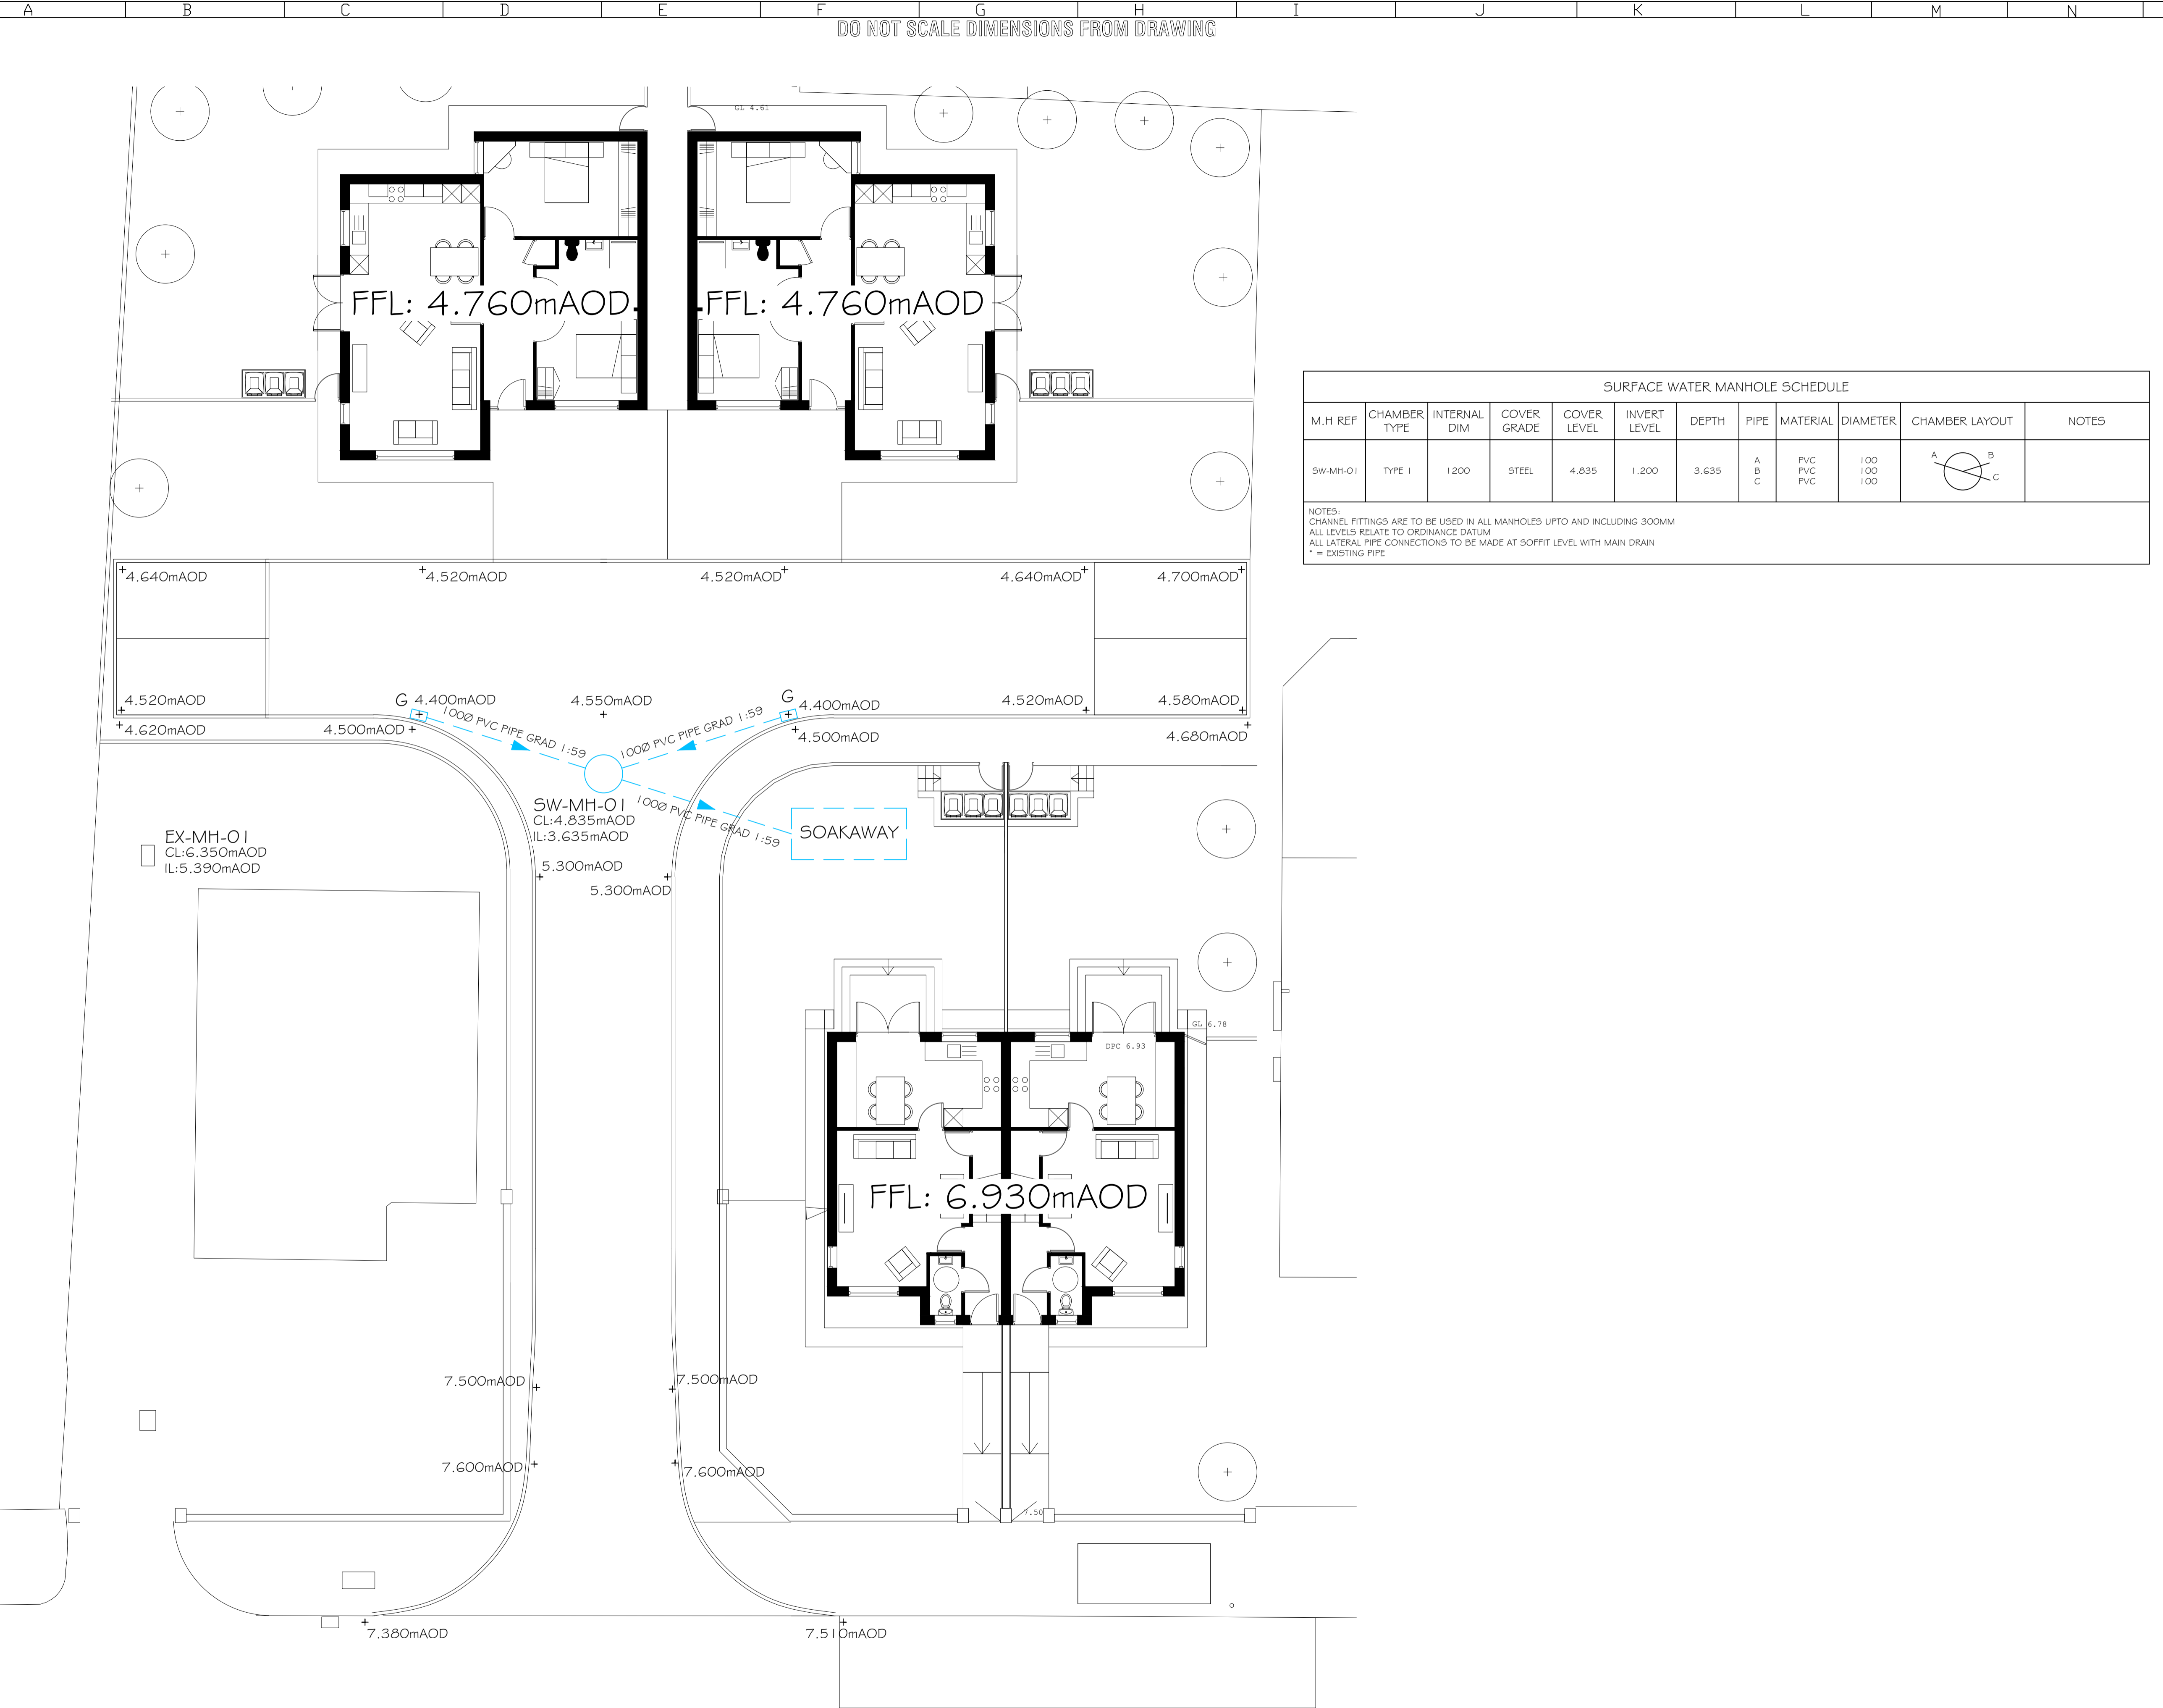

| SURFACE WATER MANHOLE SCHEDULE | | | | | | | | | | | |
|--------------------------------|--------------|--------------|-------------|-------------|--------------|-------|-------------|-------------------|-------------------|----------------|-------|
| M.H REF | CHAMBER TYPE | INTERNAL DIM | COVER GRADE | COVER LEVEL | INVERT LEVEL | DEPTH | PIPE | MATERIAL | DIAMETER | CHAMBER LAYOUT | NOTES |
| SW-MH-01 | TYPE 1 | 1200 | STEEL | 4.835 | 1.200 | 3.635 | A B C | PVC PVC PVC | 100 100 100 | | |

NOTES:
CHANNEL FITTINGS ARE TO BE USED IN ALL MANHOLES UP TO AND INCLUDING 300MM
ALL LEVELS RELATE TO ORDINANCE DATUM
ALL LATERAL PIPE CONNECTIONS TO BE MADE AT SOFFIT LEVEL WITH MAIN DRAIN
* = EXISTING PIPE

NOTES

- ALL DIMENSIONS ARE IN MILLIMETRES.
- DO NOT SCALE FROM THIS DRAWING.
- THIS DRAWING IS TO BE READ IN CONJUNCTION WITH ALL OTHER RELATED DRAWINGS AND DOCUMENTS.
- THE USER SHOULD CONSULT THE DRAWING ISSUE REGISTER FOR DETAILS. THE CONTRACTOR IS TO CHECK AND VERIFY ALL DIMENSIONS ON SITE PRIOR TO COMMENCEMENT OF CONSTRUCTION WORKS.
- THE ENGINEER/ARCHITECT SHOULD BE CONTACTED IMMEDIATELY IF THE ASSUMPTIONS USED IN THE DESIGN AND DRAWING PREPARATION DIFFER TO THAT FOUND ON SITE.

- DRAWING KEY**
-DENOTES NEW COMBINED DRAIN
 -DENOTES SURFACE WATER SEWER
 -DENOTES FOUL SEWER
 -DENOTES EXISTING SURFACE WATER SEWER
 -DENOTES EASEMENT
 -DENOTES SW MANHOLE
 -DENOTES FOUL MANHOLE
 -DENOTES COMBINED MANHOLE
 -DENOTES INSPECTION CHAMBER
 -DENOTES RODDING EYE
 -DENOTES RAINWATER PIPE CONNECTION
 -DENOTES SOIL VENT PIPE CONNECTION
 -DENOTES BACK INLET GULLY
 -DENOTES ROAD GULLY

| Rev. | Amendments | Date | By |
|------|------------|------|----|
|------|------------|------|----|

Keystone Design Associates Ltd.
 Registered Office
 Development House
 251 Church Street
 Blackpool
 FY1 3JG
 Tel. No. 01253 649040
 Fax. No. 01253 752901
 Email : info@keystonedesign.co.uk

PROJECT ADDRESS
 LAND AT 58 COMMON EDGE ROAD
 BLACKPOOL, LANCASHIRE

PROJECT TITLE
 RESIDENTIAL DEVELOPMENT

DRAWING TITLE
 DRAINAGE GENERAL
 ARRANGEMENT

Client
 MR S PITMAN
 Scales 1:100@A1

Drawn
 LM
 Checked
 Date 11/12/23

DRAWING No.
 A023/325/BR/01
 Revision

This drawing & contents are the property of Keystone Design Assoc Ltd
 Unauthorised reproduction of the whole or any part thereof infringes
 Copyright and may lead to prosecution of civil proceedings
 F:\Server\Documents\Drawings\2023\Common Edge Road 58