

Contractors must check all dimensions on site. Only figured dimensions are to be worked from. Discrepancies are to be reported immediately.



Proposed Front Elevation (North)



Proposed Side Elevation (East)




Proposed Rear Elevation (South)



Proposed Side Elevation (West)

- Materials**
 Chimneys - Brick
 Roofs - Natural slate/rolled zinc
 Rainwater goods - PVC
 Walls - Natural stone, slate hanging, timber cladding
 Windows/doors - Painted timber

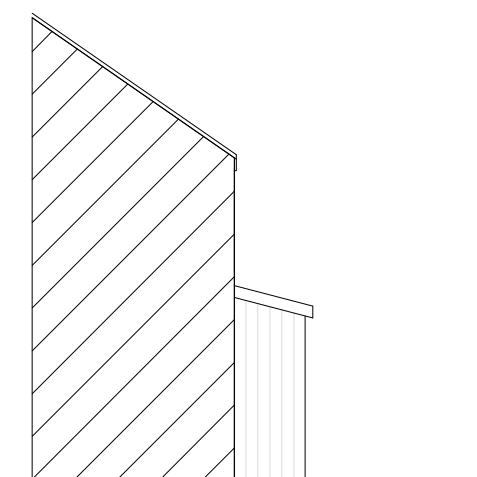

Proposed Side Elevation - Partial of Garden Room (West)

Rev	Date	Comment
F	13.02.24	Larger windows and rooflights
E	05.02.24	Lightweight structure with walls
D	05.02.24	Lightweight structure
C	08.11.23	North elevation & labels corrected
B	25.10.23	Windows altered
A	24.10.23	Windows altered



Chartered Building Surveyors
 9 Penhale View
 Cubert
 Newquay
 Cornwall,
 TR8 5FW
 Email: info@atlanticbuildingconsultants.co.uk
 Tel: 01637 622304

Project
 Pheasant Cottage
 Clowance
 Praze An Beeble, TR14 0PT

Client
 Mr & Mrs McEvoy

Drawing Title
 Elevations
 As Proposed

Scale. 1:100 @ A3

Drg No. ABC655-05F

File No. ABC655

Designed by	JDR	Drawn by	BLT / JDR
Date	Oct 2023	Rev	F

© This Drawing is the Copyright of Atlantic Building Consultants Ltd