

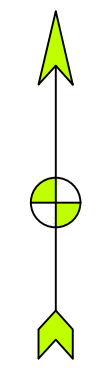



Contractors must check all dimensions on site. Only figured dimensions are to be worked from. Discrepancies are to be reported immediately.

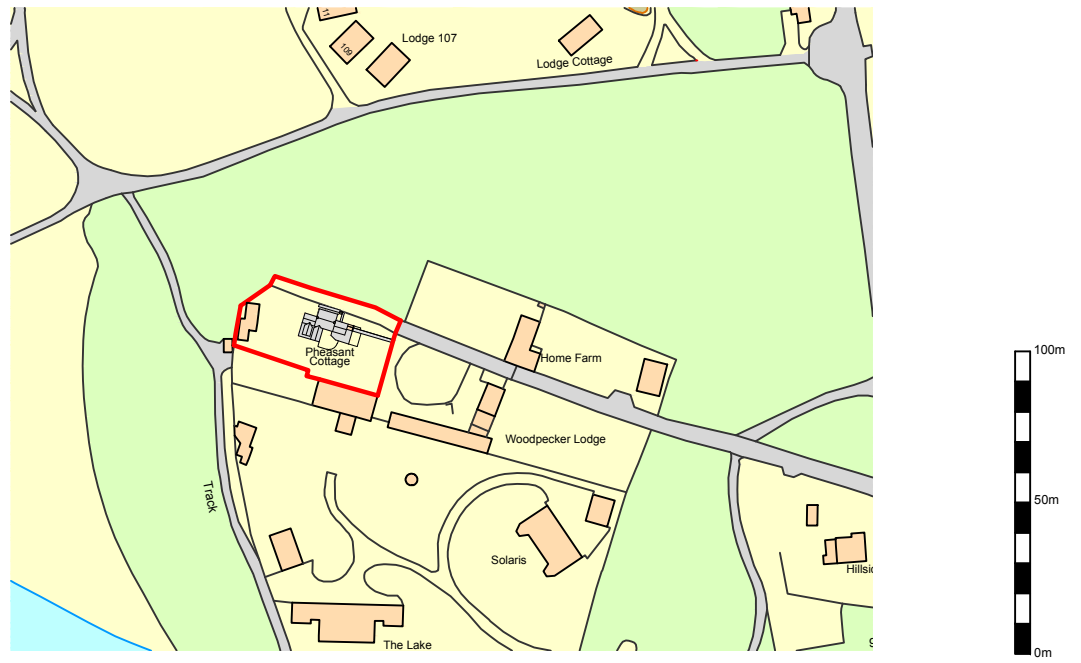

LOCATION PLAN 1:2500

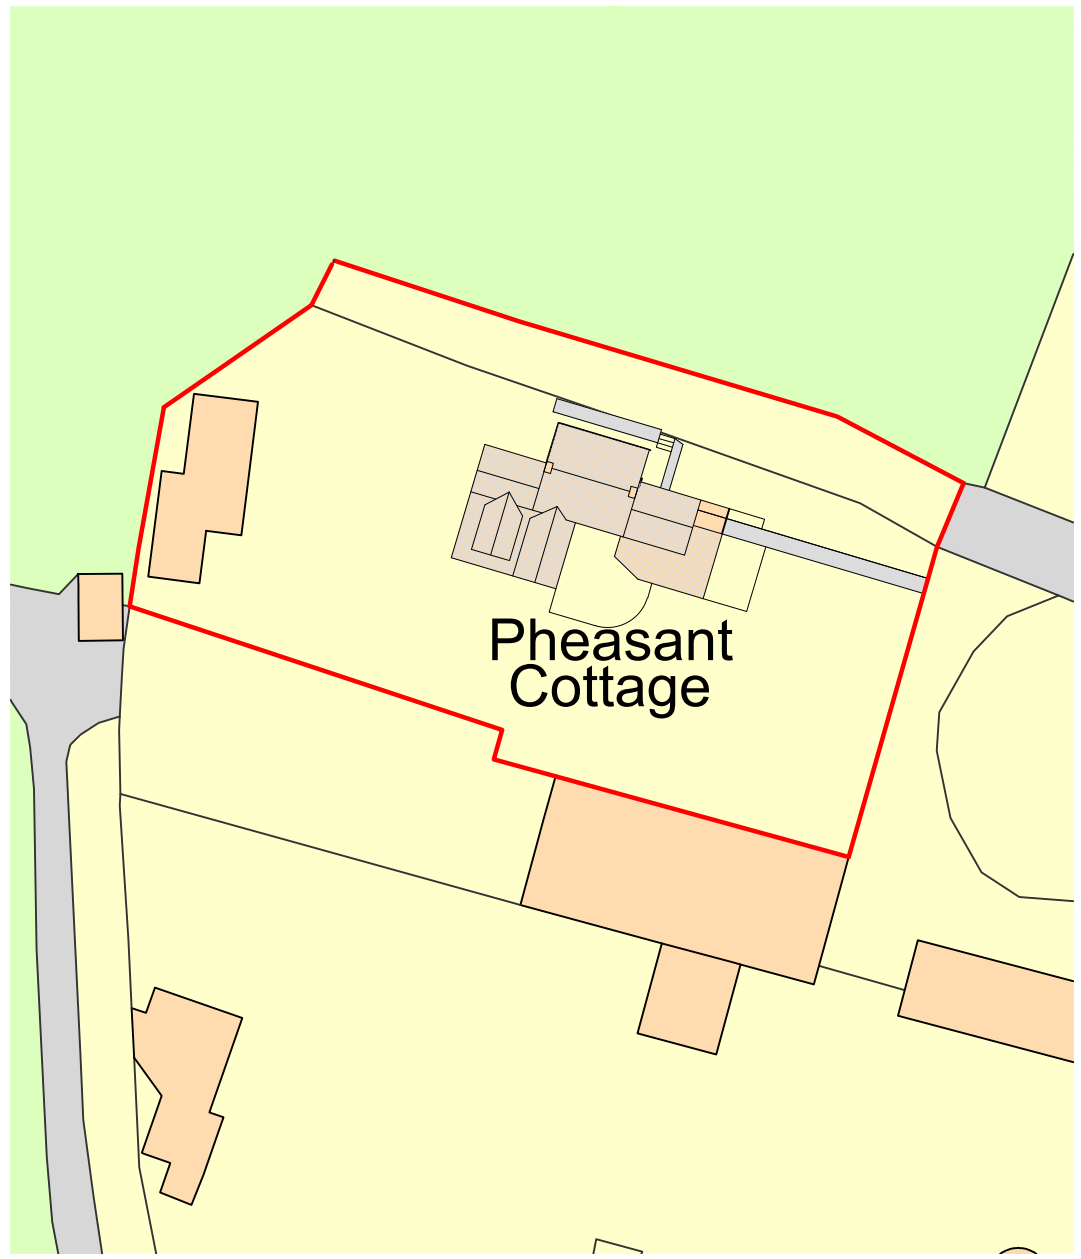

EXISTING BLOCK PLAN 1:500

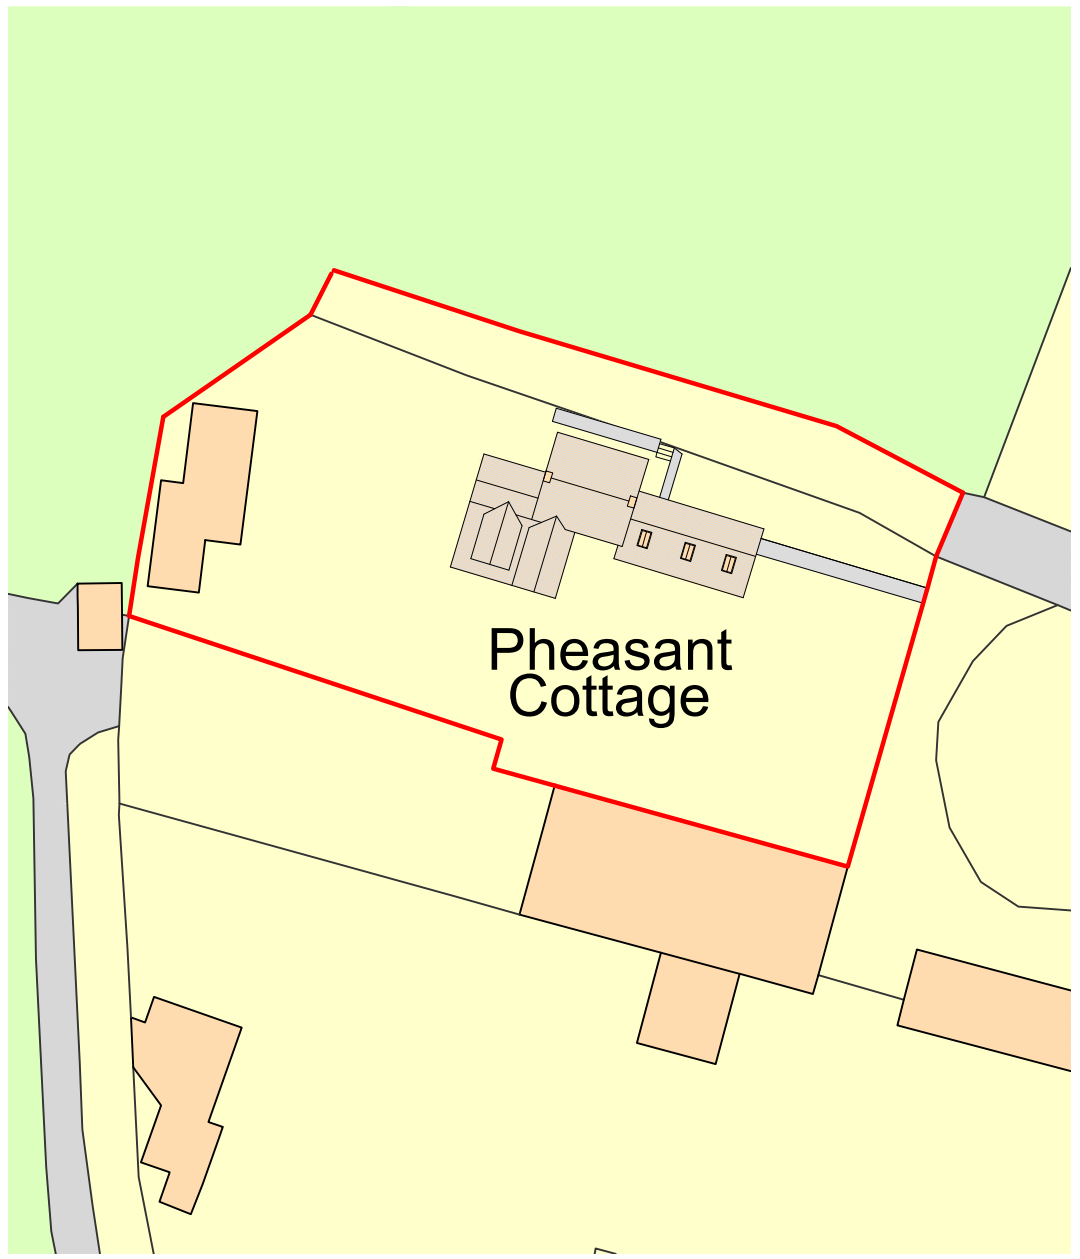

PROPOSED BLOCK PLAN 1:500

| Rev | Date | Comment |
|-----|------|---------|
| | | |
| | | |
| | | |
| | | |
| | | |
| | | |
| | | |
| | | |
| | | |
| | | |



Chartered Building Surveyors
 9 Penhale View
 Cubert
 Newquay
 Cornwall,
 TR8 5FW
 Email: info@atlanticbuildingconsultants.co.uk
 Tel: 01637 622304

Project
 Pheasant Cottage
 Clowance
 Praze An Beeble, TR14 0PT

Client
 Mr & Mrs McEvoy

Drawing Title
 Site & Locations Plans
 Existing & Proposed

Scale. As Shown @ A3

Drg No. ABC655-01

File No. ABC655

| | |
|--------------------|-----------------|
| Designed by JDR | Drawn by JDR |
| Date Oct 2023 | Rev |

