



**EXISTING FRONT ELEVATION**  
SCALE 1:100




**EXISTING REAR ELEVATION**  
SCALE 1:100



**EXISTING SIDE ELEVATION**  
SCALE 1:100

Notes  
All work to be in accordance with the current Building Regulations, all relevant British Standard Codes of Practice.  
Contractor to check all dimensions on site prior to commencement of works.

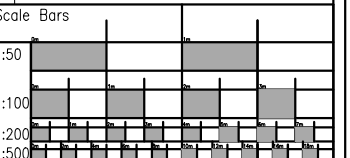

All dimensions must be checked on site and not scaled from this drawing. Any dimensional discrepancies discovered must be reported to the Surveyor before proceeding. This drawing is to be read in conjunction with all relevant documents.

This drawing is copyright © and may not be reproduced without permission

Revisions		
-	-	-

CLIENT  
\*\*\*\*

JOB DESCRIPTION  
14 WETLANDS LANE  
PORTISHEAD, BRISTOL  
BS20 6RA

DRAWING TITLE  
EXISTING ELEVATIONS

Scale	Date	Drawn	Checked
1:100 @ A3	MAR '24	BJLC	



Drawing Number 003664 - 106