

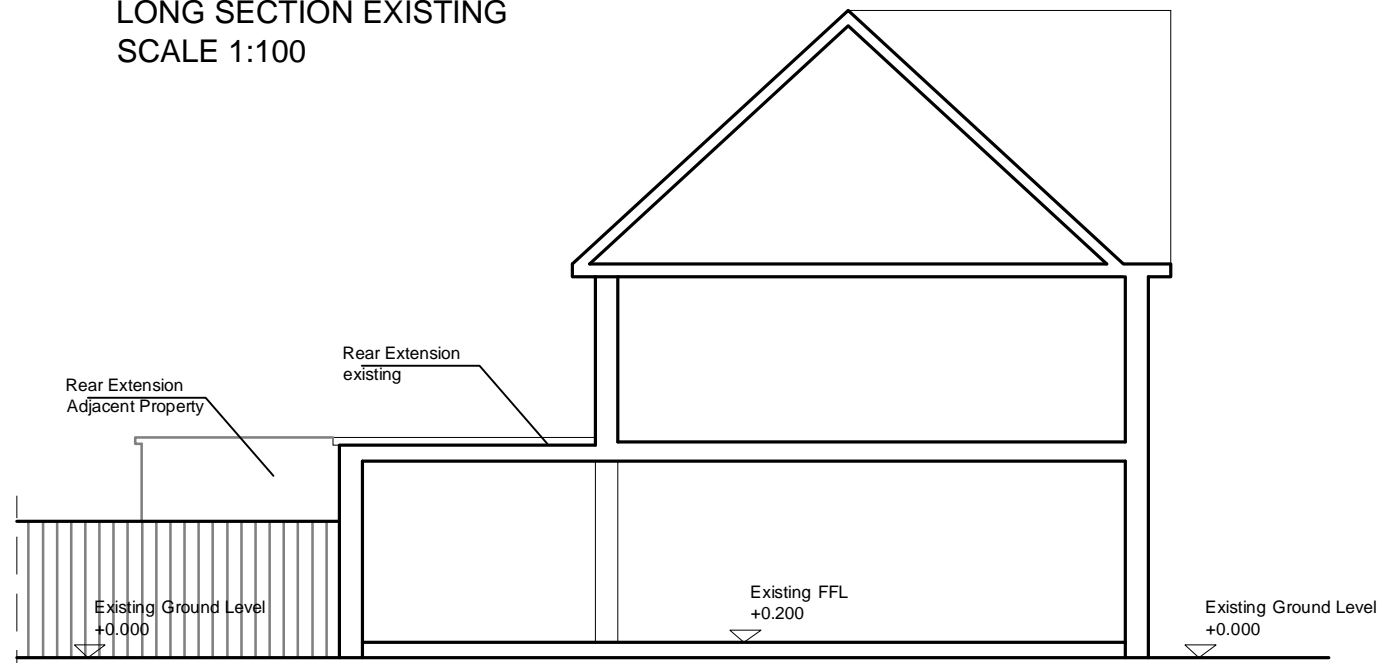


LONG SECTION EXISTING
SCALE 1:100

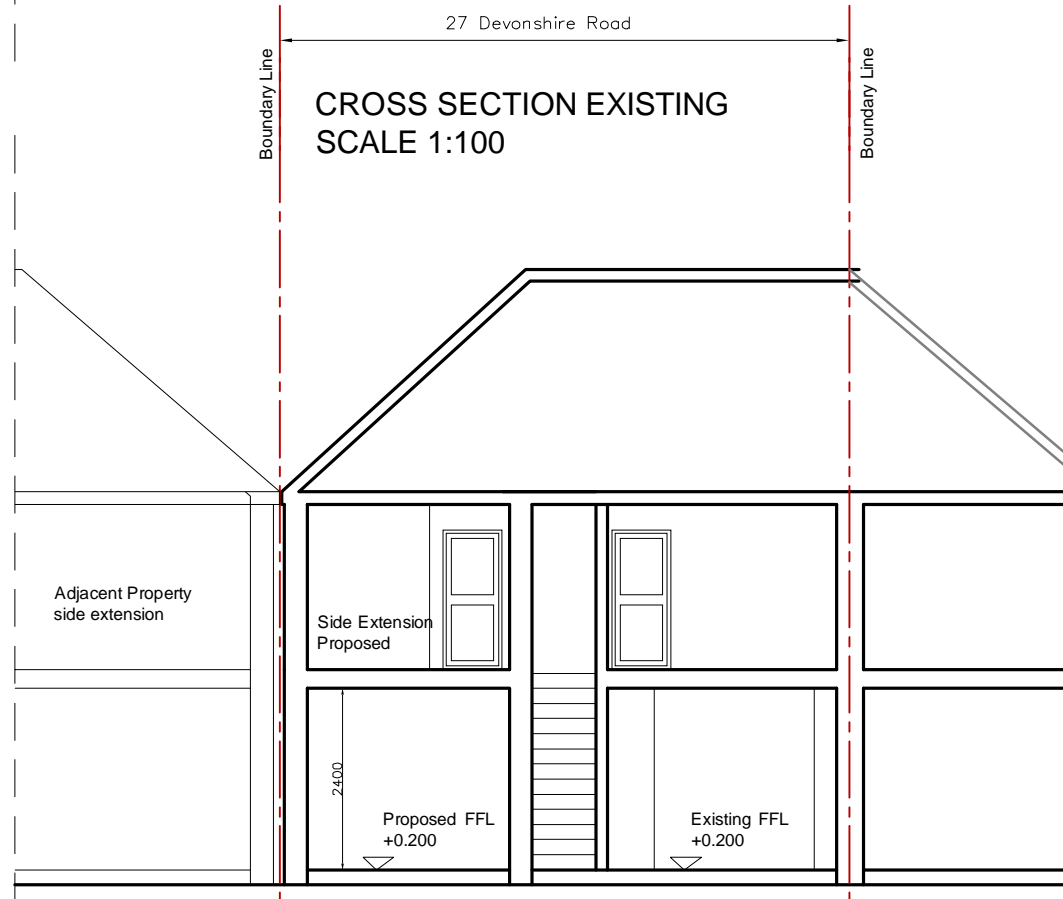

LONG SECTION PROPOSED
SCALE 1:100


Revision	V1	30.03.2024	First issued for comments and approval
----------	----	------------	--

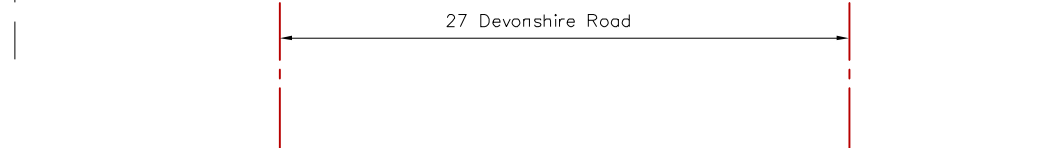

CROSS SECTION PROPOSED
SCALE 1:100

COPYRIGHT© Ulasplanning
PRELIMINARY - NOT FOR CONSTRUCTION

Scale Bar For 1:100

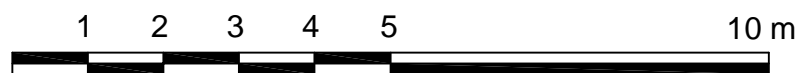



ULAS PLANNING

www.ulasplanning.co.uk - info@ulasplanning.co.uk
9 Dispensary Lane Hackney Central - LONDON
T . 0778 339 78 67

Project	27 Devonshire Road London N9 8NG		
Drawing	Cross and long sections	Scale	1:100 @ A3
No	22_71-P-05	Date	30.03.2024
Rev No	V1	By	U. Turk