




GROUND FLOOR  
613 sq.ft. (57.0 sq.m.) approx.

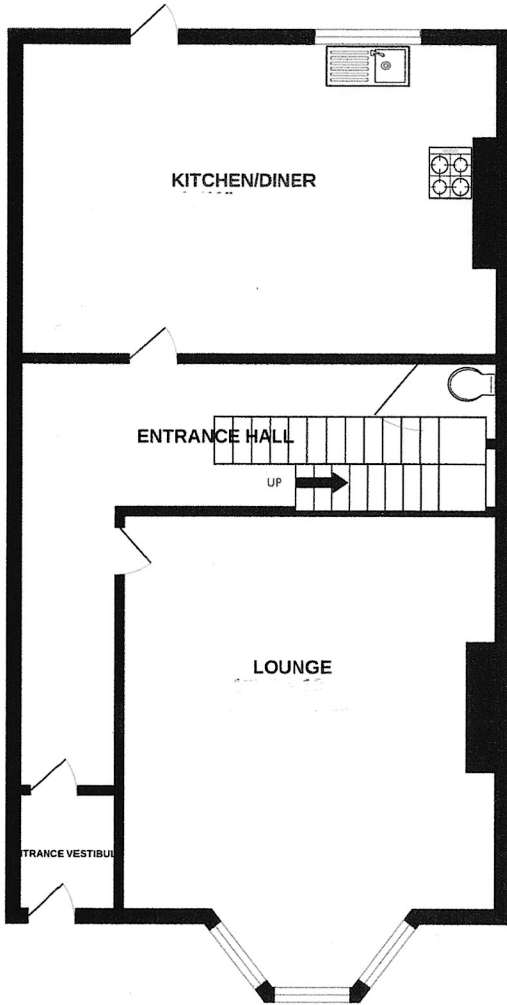

1ST FLOOR  
601 sq.ft. (55.9 sq.m.) approx.

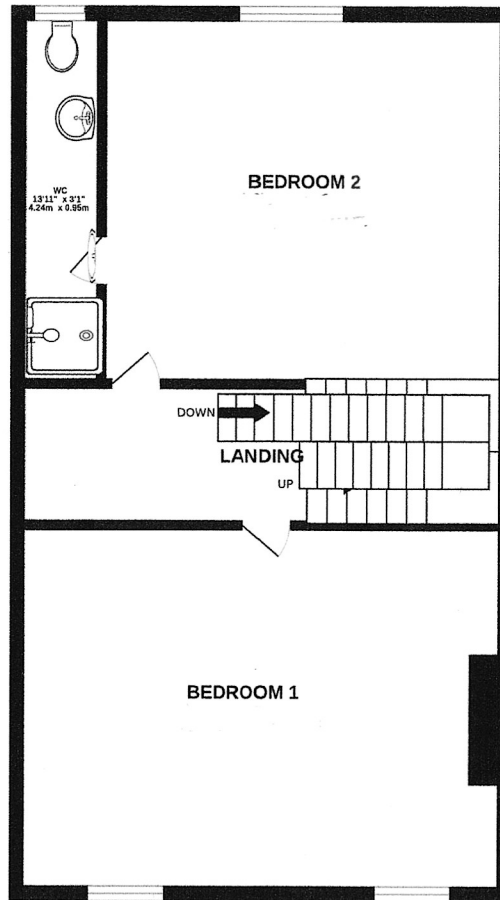

2ND FLOOR  
599 sq.ft. (55.6 sq.m.) approx.

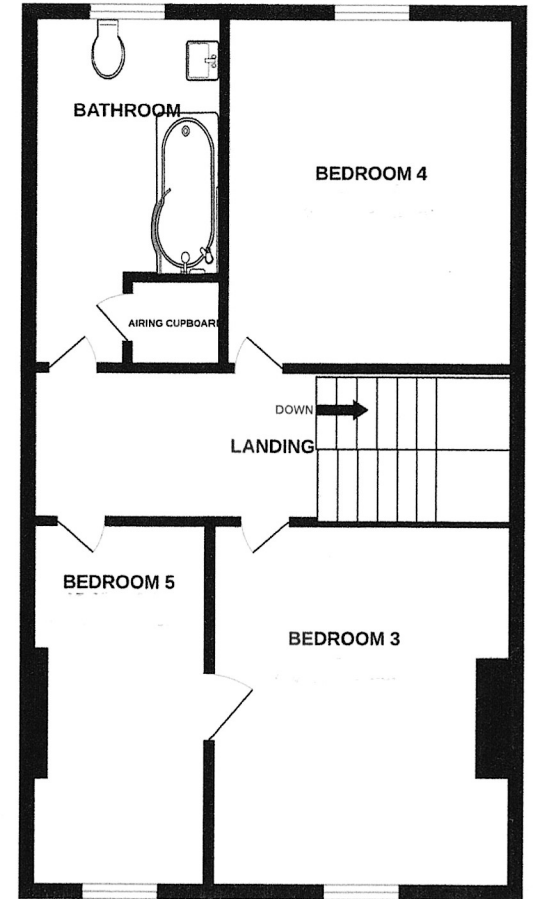

5 BEDROOM HOUSE

TOTAL FLOOR AREA : 1813 sq.ft. (168.4 sq.m.) approx.

EXISTING FLOOR PLAN

Made with Metropix ©2024

1:100 @ A4