




**1** Typical Internal Door Jamb  
 1 : 5

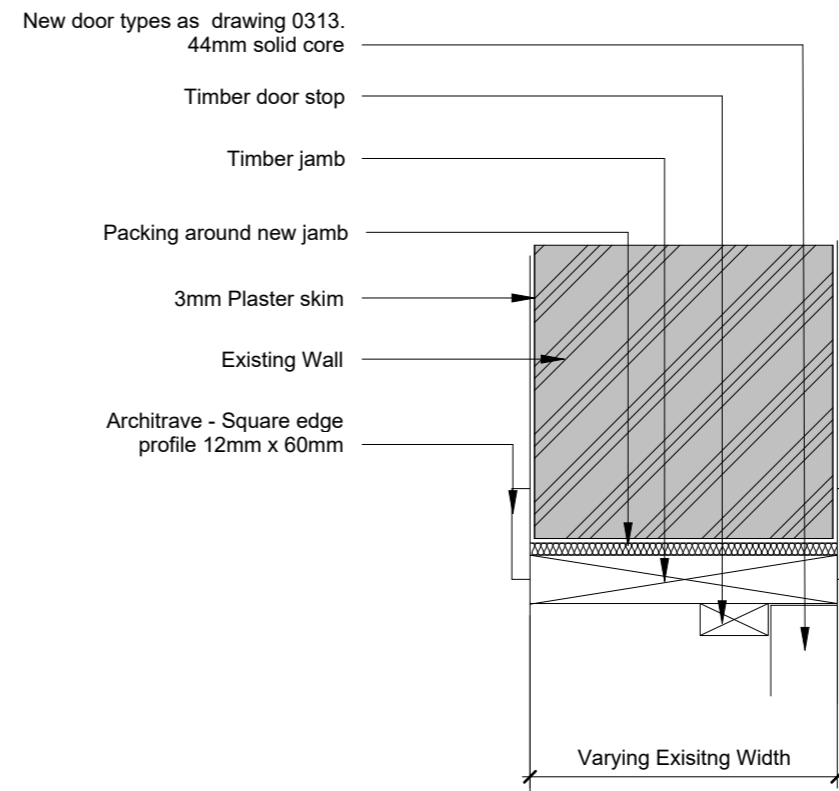

**2** Typical Internal Door head  
 1 : 5

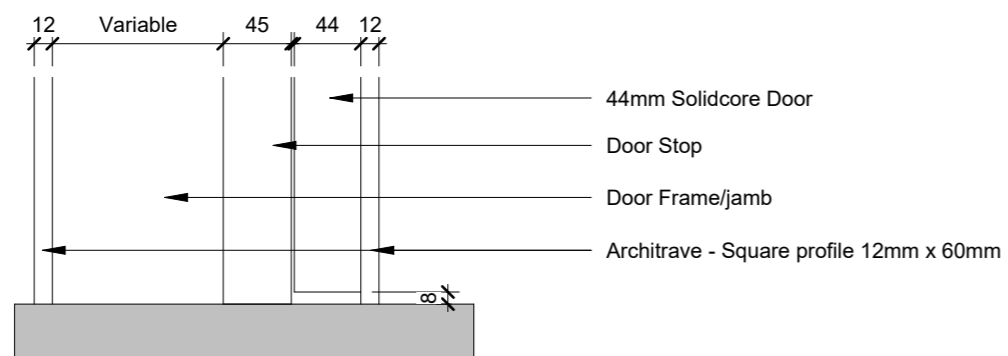

**3** Typical Internal Door Cill  
 1 : 5

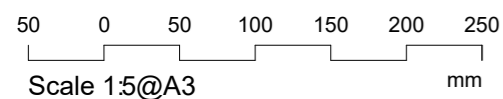

© ECE Westworks Limited. No dimensions to be scaled from drawing except for the purposes of Planning Applications. The contractor should check all dimensions on site. It is the contractors responsibility to ensure compliance with Building Regulations.

Client's Name Rengen		Drawing Title Typical Internal Door Head/Jamb/Cill Detail					
Job No	Origin	Volume	Level	Type	Role	Number	Rev
W0904	WW	ZZ	ZZ	DT	A	0314	

Drawn	Checked	Date
SMc	AB	15/03/24
Job Title 10-12 Cave Street, Bristol		
Status PRELIMINARY		

Rev	Date	Revision Details	Dr	Ch
 <p><b>WESTWORKS</b>                  www.ecwestworks.com</p>				

**Bristol:** Westworks, Colston Tower, Colston Street, Bristol, BS1 4XE  
 T 0117 214 1101 E bristol@ecwestworks.com  
**Sussex:** Brooklyn Chambers, 11 Goring Road, Worthing, West Sussex, BN12 4AP  
 T 01903 248777 E sussex@ecarchitecture.com  
**London:** 76 Great Suffolk Street, London, SE1 0BL  
 T 0207 928 2773 E london@ecarchitecture.com