

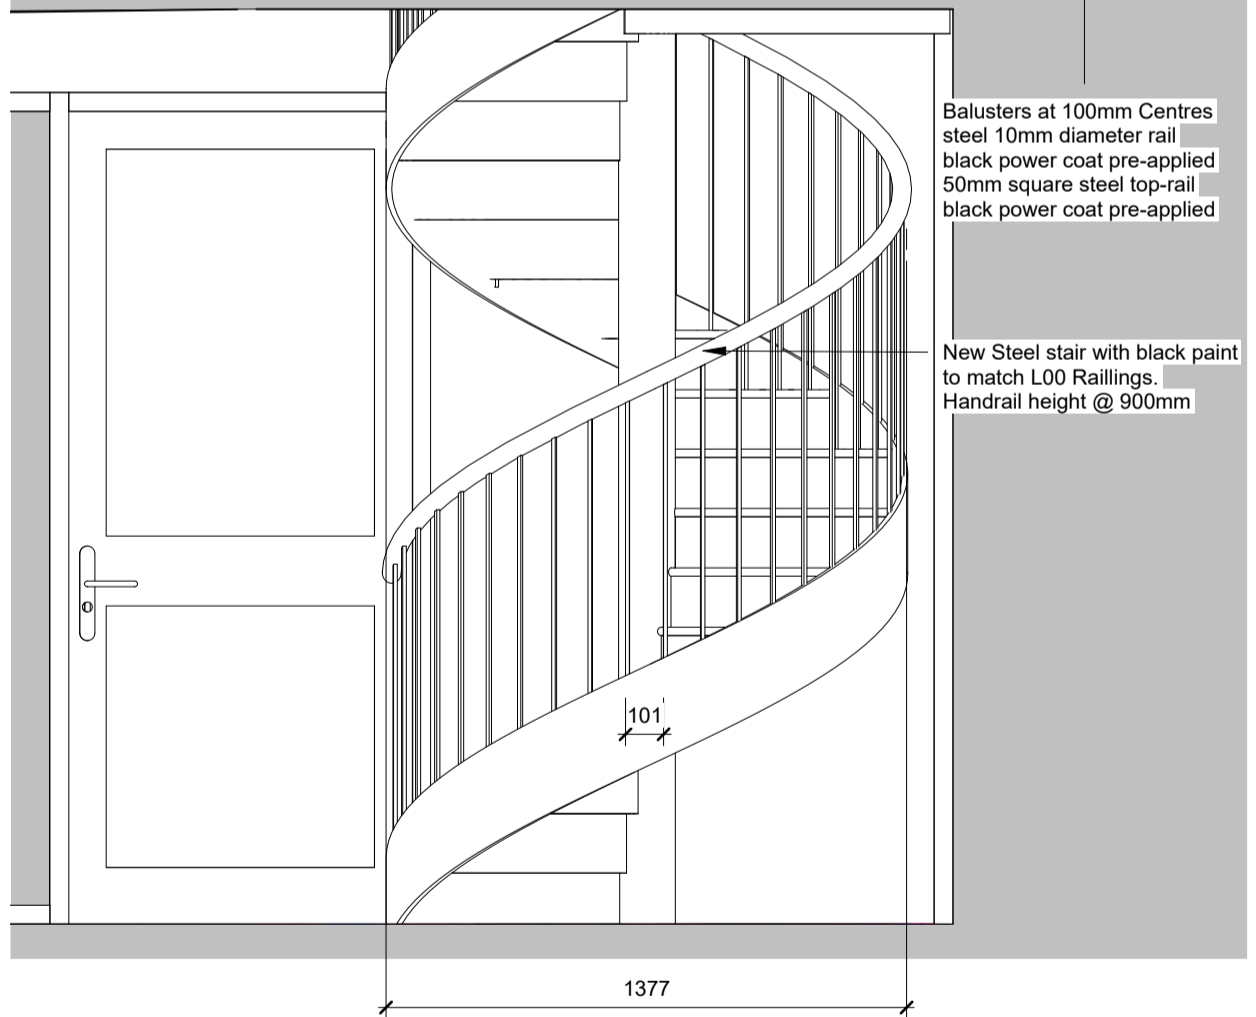


**2** View Location Plan  
 1 : 150

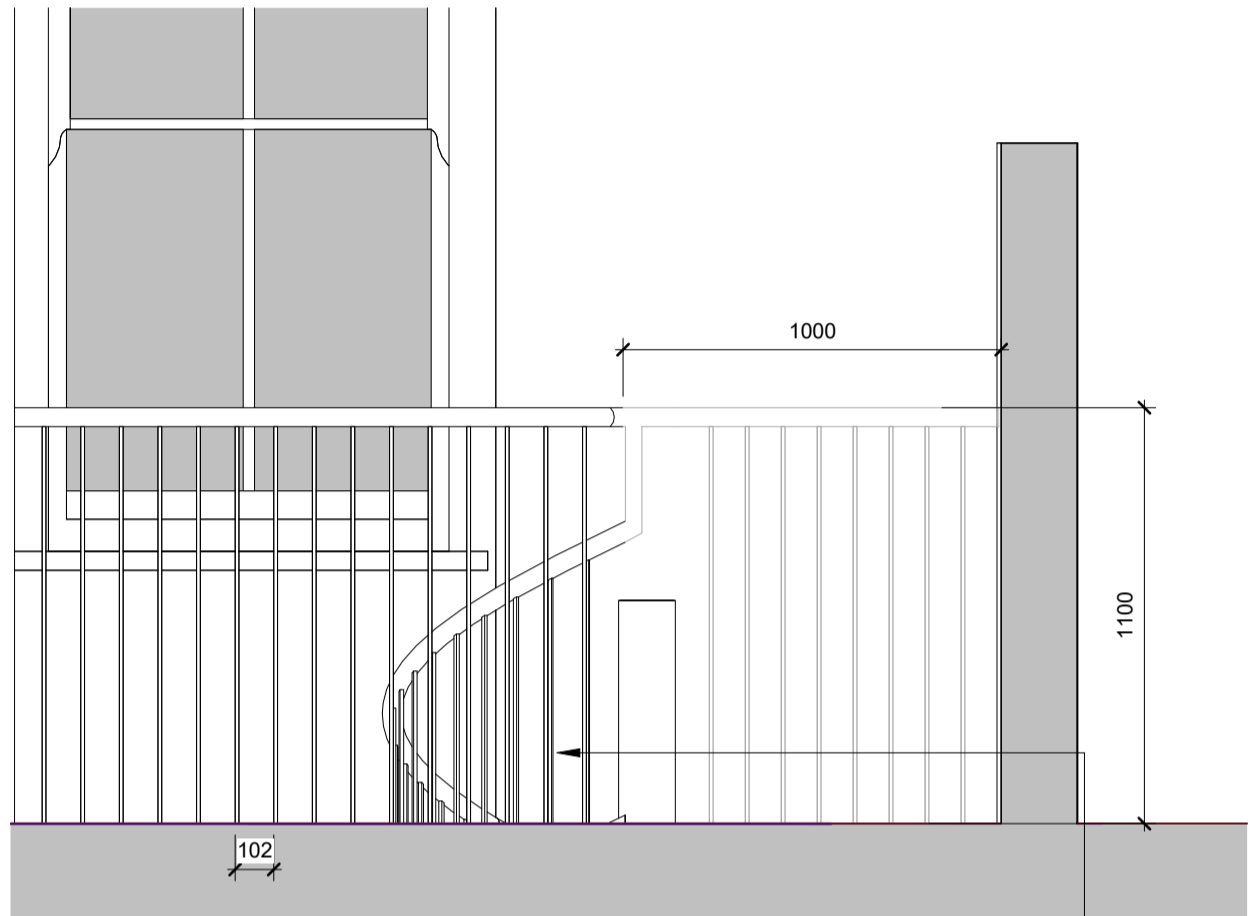

**1** Proposed Stair Elevation  
 1 : 20

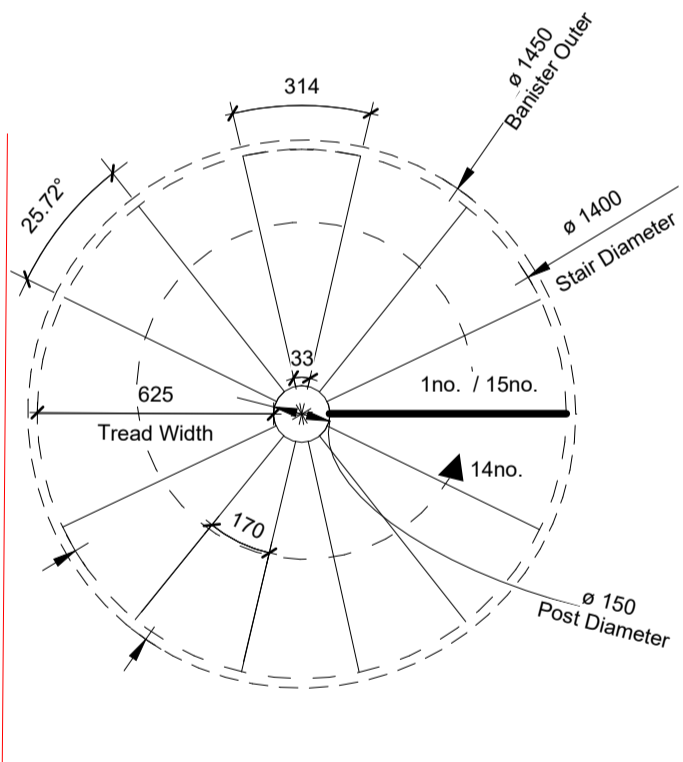

15no. Risers for full stair height  
 Riser height - 178mm  
 Avg. going depth - 170mm

**3** Stair Setting out  
 1 : 20

Client's Name  
**Rengen**

Drawing Title  
**Proposed Stair Elevation**


Drawn Checked Date  
**SMc AB 15/03/24**

Rev Date Revision Details Dr Ch

Scale  
**As indicated**

Status  
**PRELIMINARY**

**WESTWORKS**  
 Bristol: Westworks, Beacon Tower, Colston Street, Bristol, BS1 4XE  
 T 0117 214 1101 E bristol@ecwestworks.com  
 Sussex: 64 - 68 Brighton Road, Worthing, West Sussex, BN11 2EN  
 T 01903 248777 E sussex@ecarchitecture.com  
 London: 76 Great Suffolk Street, London, SE1 0BL  
 T 0207 928 2773 E london@ecarchitecture.com  
 www.ecwestworks.com

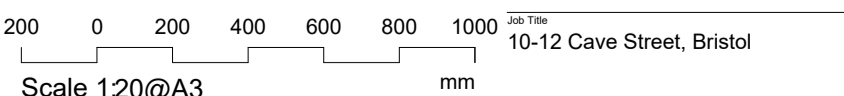

Job No	Origin	Vol	Level	Type	Role	Number	Status	Rev
W0904	WW	ZZ	XX	DT	A	0305	S0	