



1 Typical External Door Jamb
 1 : 5

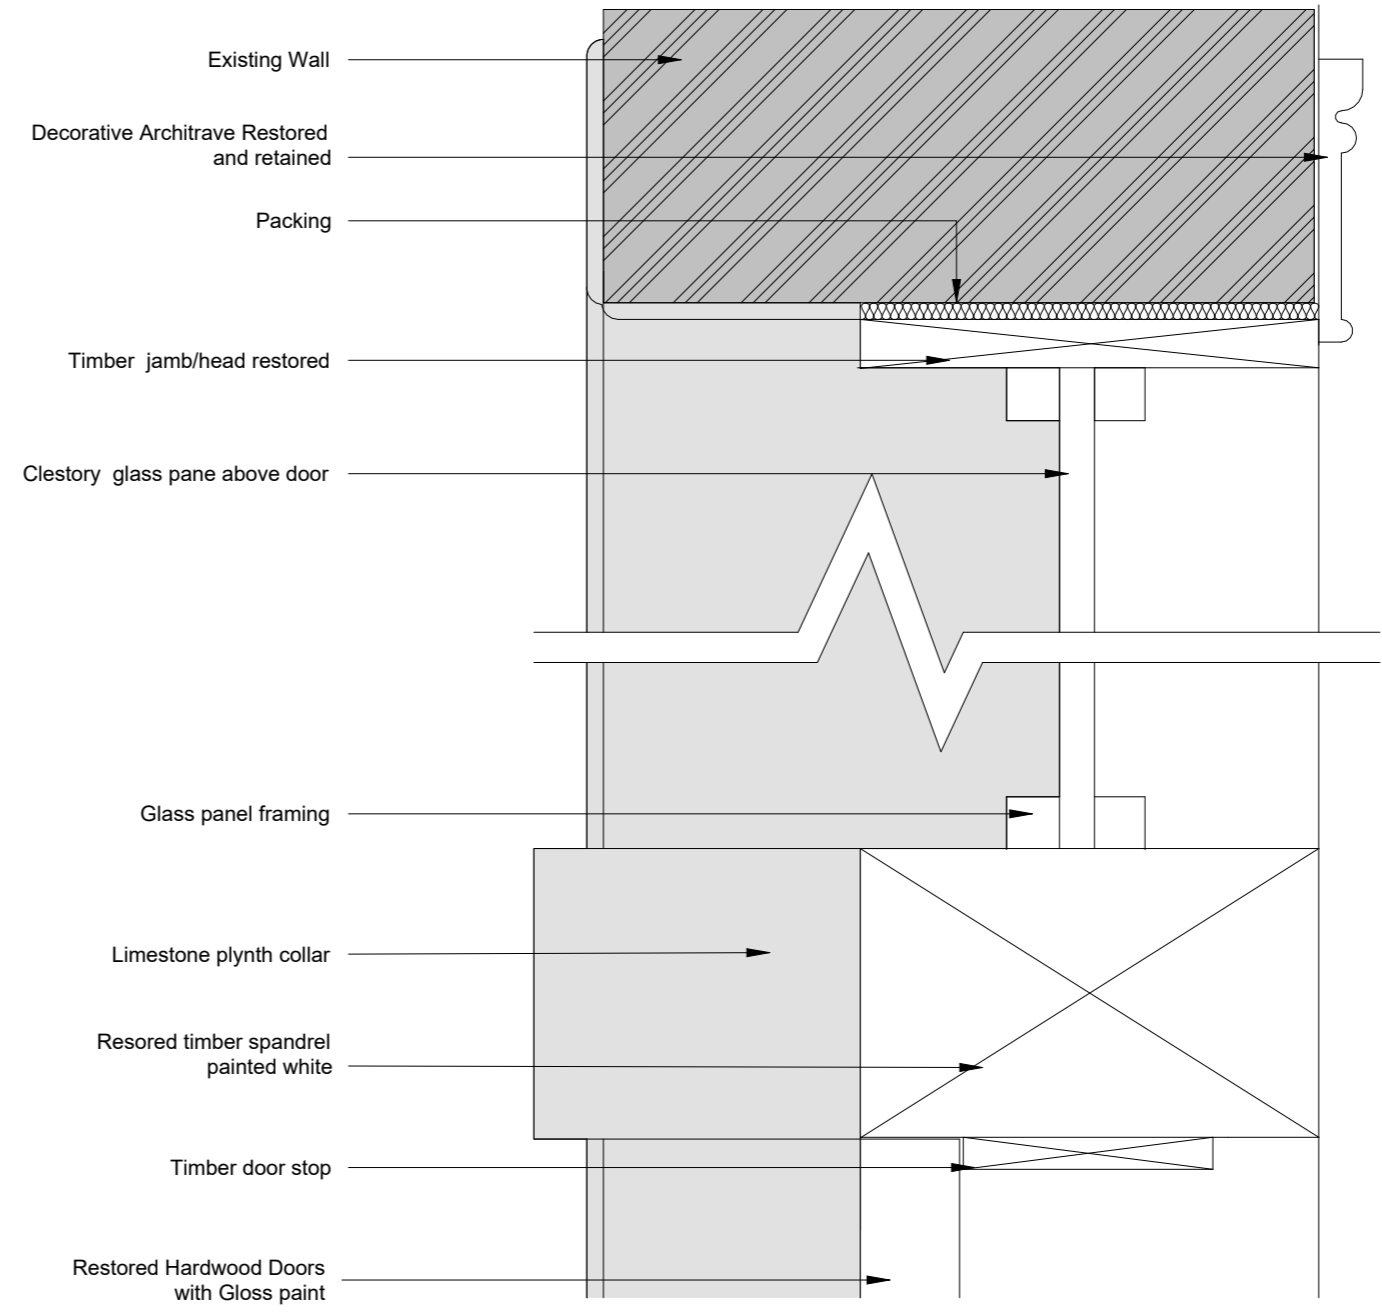

2 Typical External Door head
 1 : 5

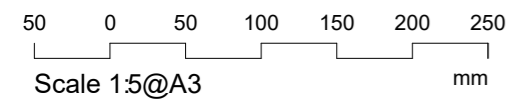

© ECE Westworks Limited. No dimensions to be scaled from drawing except for the purposes of Planning Applications. The contractor should check all dimensions on site. It is the contractors responsibility to ensure compliance with Building Regulations.

Client's Name Rengen		Drawing Title Typical External Door Head/Jamb Detail					Drawn SMc	Checked AB	Date 15/03/24
Job No	Origin	Volume	Level	Type	Role	Number	Rev		
W0904	WW	ZZ	ZZ	DT	A	0315			

Job Title 10-12 Cave Street, Bristol		
Status PRELIMINARY		

Rev	Date	Revision Details	Dr	Ch

Westworks
 Bristol: Westworks, Colston Tower, Colston Street, Bristol, BS1 4XE
 T 0117 214 1101 E bristol@ecwestworks.com
 Sussex: Brooklyn Chambers, 11 Goring Road, Worthing, West Sussex, BN12 4AP
 T 01903 248777 E sussex@ecarchitecture.com
 London: 76 Great Suffolk Street, London, SE1 0BL
 T 0207 928 2773 E london@ecarchitecture.com
 www.ecwestworks.com