


Notes


1. Proposed flat roof rear extension.
2. Proposed glazed feature lantern.

1. This drawing is the copyright of Hampshire Design Consultancy Ltd. and may not be reproduced without licence.  
 2. The Contractor shall not scale off this drawing for construction purposes, only figured dimensions shall be worked from.  
 3. All dimensions and levels are to be checked on site by the Contractor before the commencement of any work and any discrepancies reported to the Architect.  
 4. No responsibility can be accepted for errors arising on site due to unauthorised variations from the Architects drawings.


Revision \_\_\_\_\_

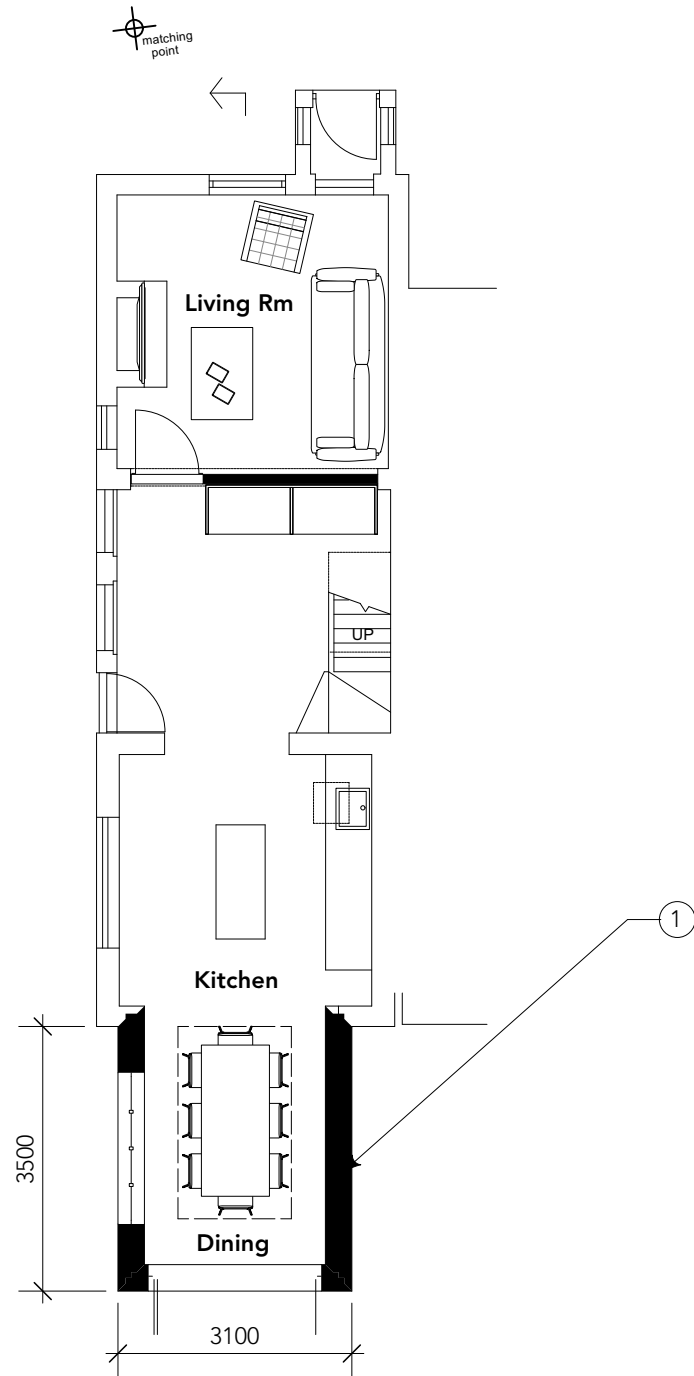

GROUND FLOOR PLAN

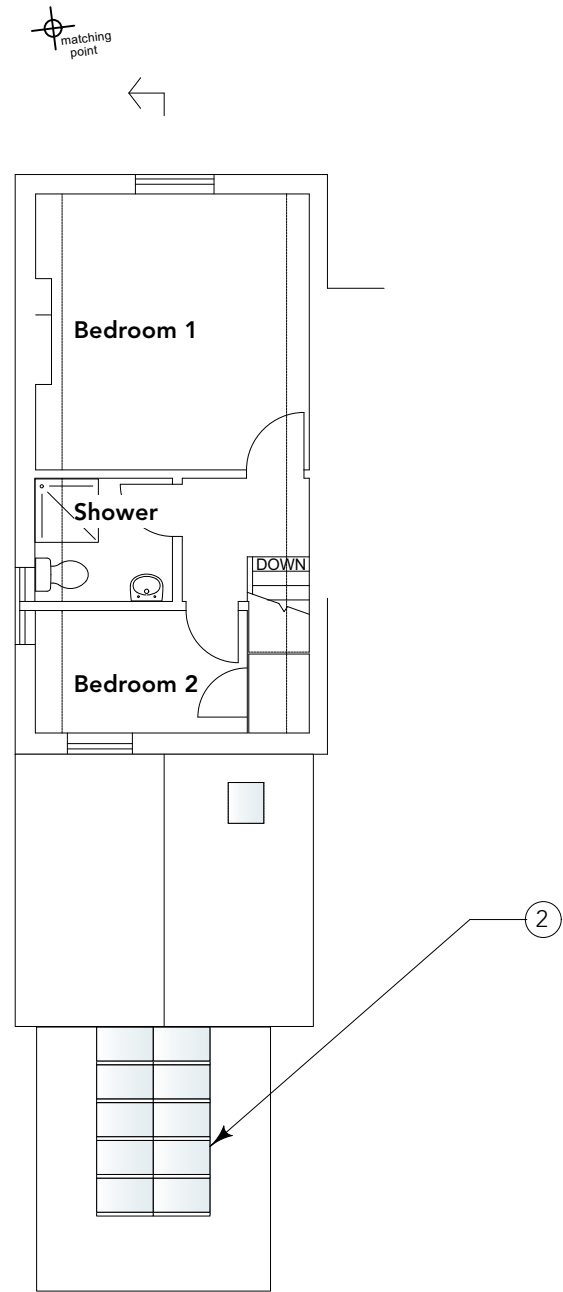

FIRST FLOOR PLAN

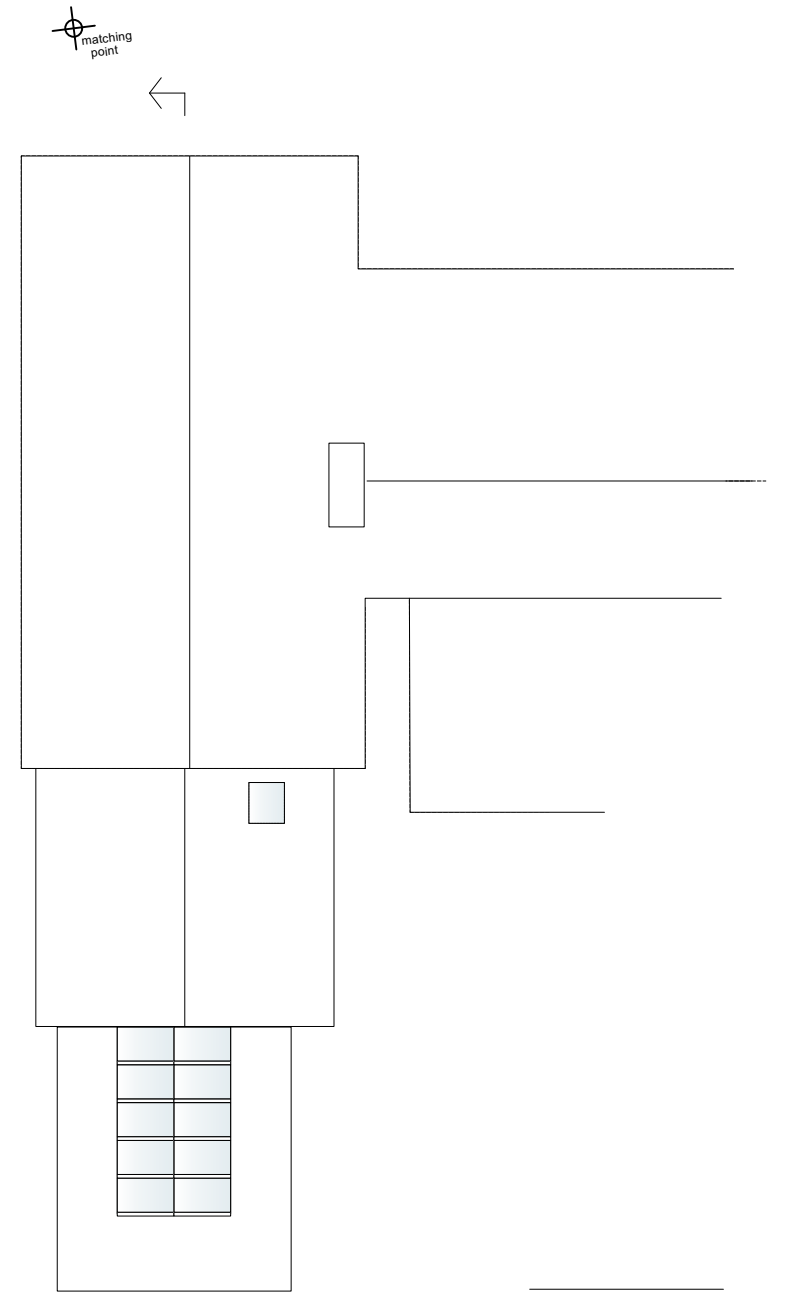

ROOF PLAN



clients details  
 Mr & Mrs T. Bull  
 site details  
 Dragonfly 1 Church Street,  
 Ropley.  
 SO24 0DT.



PROPOSED FLOOR PLANS

created by drawing No  
 HDC Ltd 332/DP/005  
 scale stage  
 1:100@A3 PLANNING  
 Revision date  
 Jan 24.

www.hampshiredesign.co.uk