


W. REED & SONS CARPENTRY LTD  
LOFT CONVERSION SPECIALISTS

12 ST HILDA RD  
FOLKESTONE  
KENT CT19 4BU

MOBILE : 07979446491

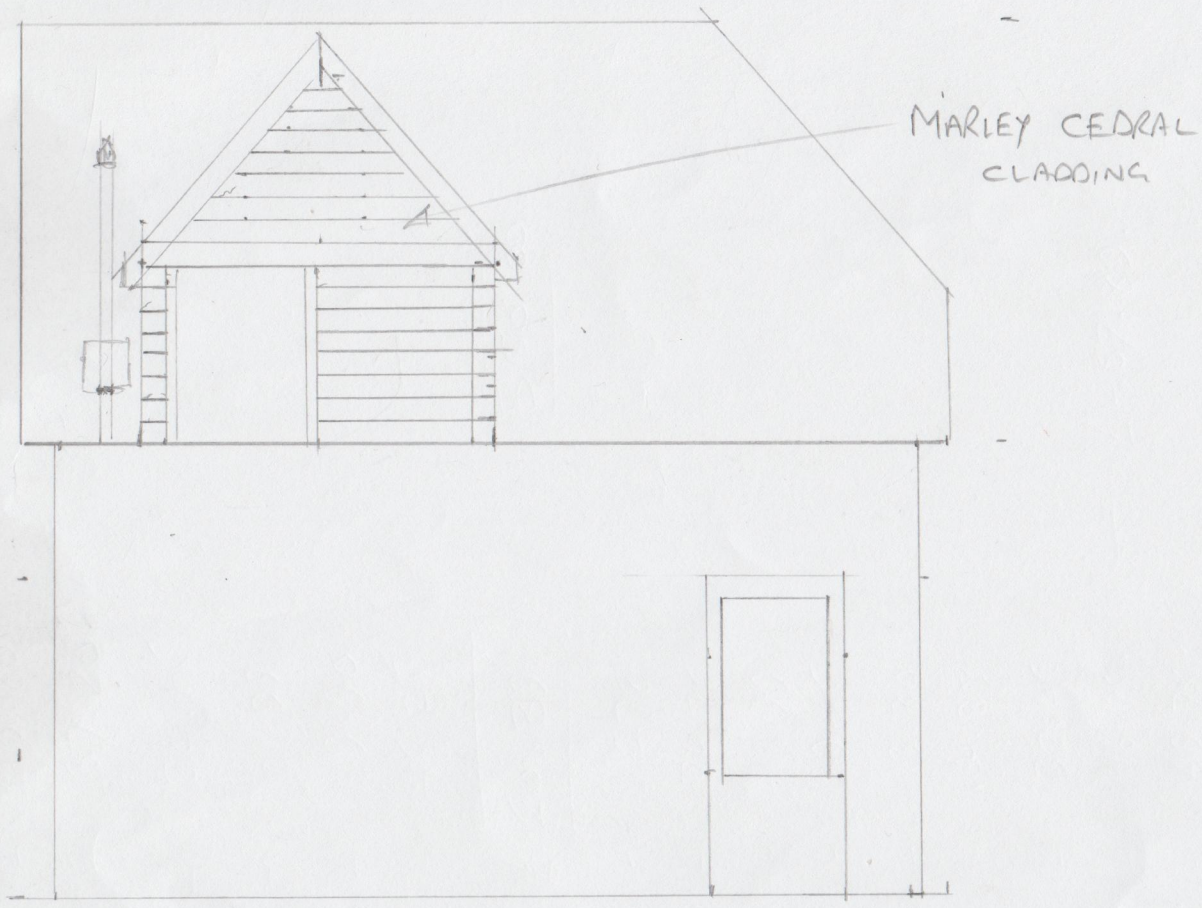

NOTES : DORMER WALLS :

- 100MM x 50MM STUDS
- 11MM OSB.
- 25 x 38MM BATTEN
- MARLEY CEDRAL CLADDING

DORMER ROOF :

- 150MM x 50MM RATTERS
- BREATHABLE MEMBRANE
- 25MM x 38MM BATTEN.
- ROOF TILES TO MATCH EXISTING

DORMER WALLS INTERNAL :

- 100MM CELOTEX BETWEEN STUDS.
- 4MM CELOTEX OVER.
- 12.5MM PLASTERBOARD / SKIN.

DORMER ROOF SPACE :

- 30MM LOFT ROLL.
- PLASTERBOARD / SKIN.

PROPOSED ALTERATIONS / DORMER.

96A LONDON ROAD  
RIVER  
DOVER CT16 3AB

CLIENT : MR + MRS BISSETT  
TITLE : PROPOSED ELEVATION.  
SCALE : 1-50. @ A4