

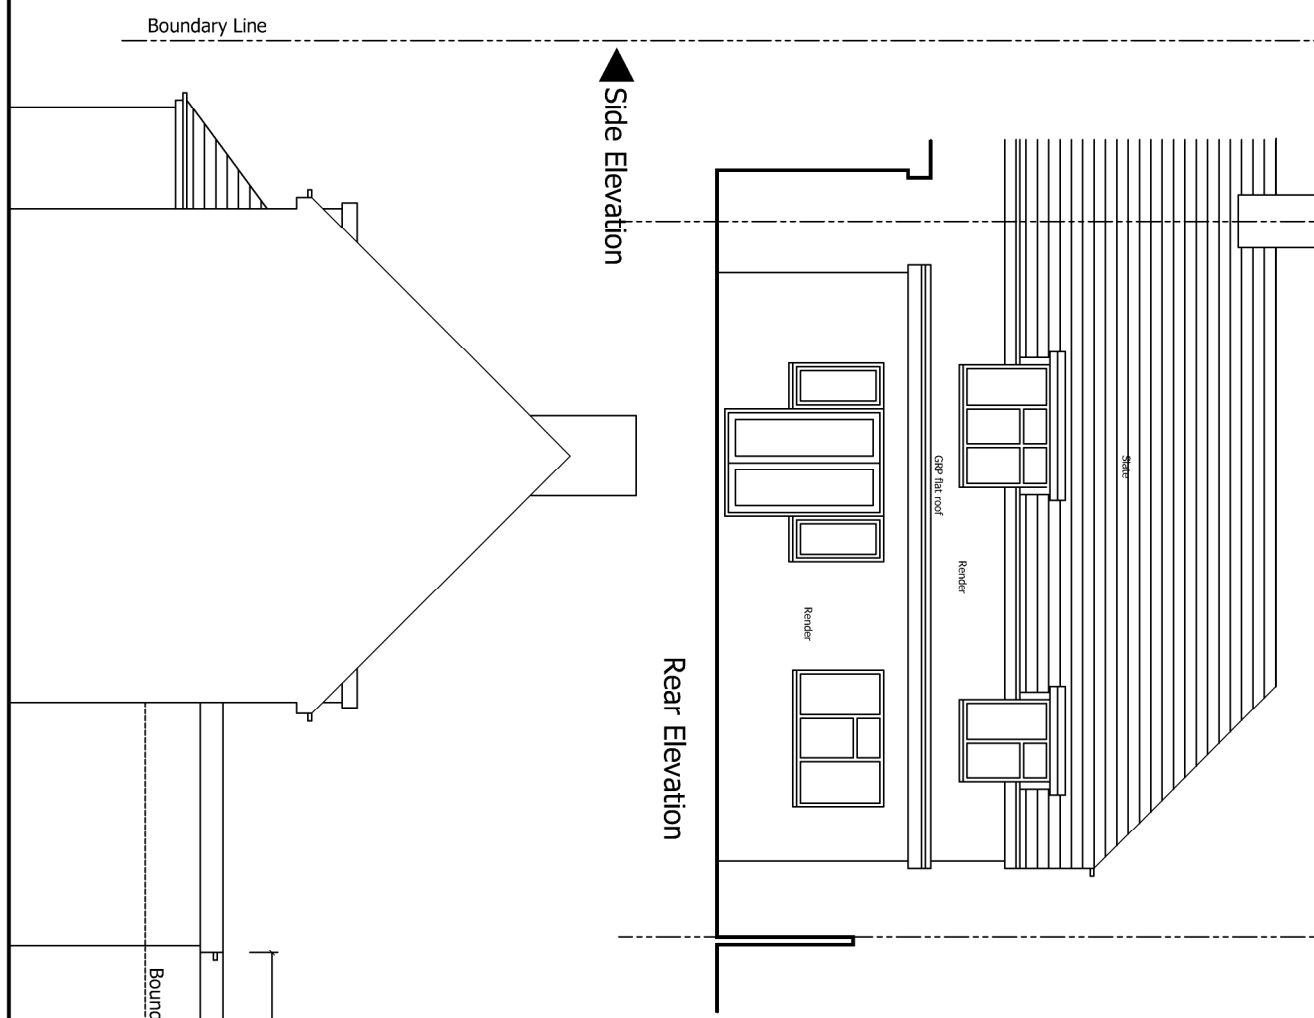


Location Plan 1:1250 (A3)

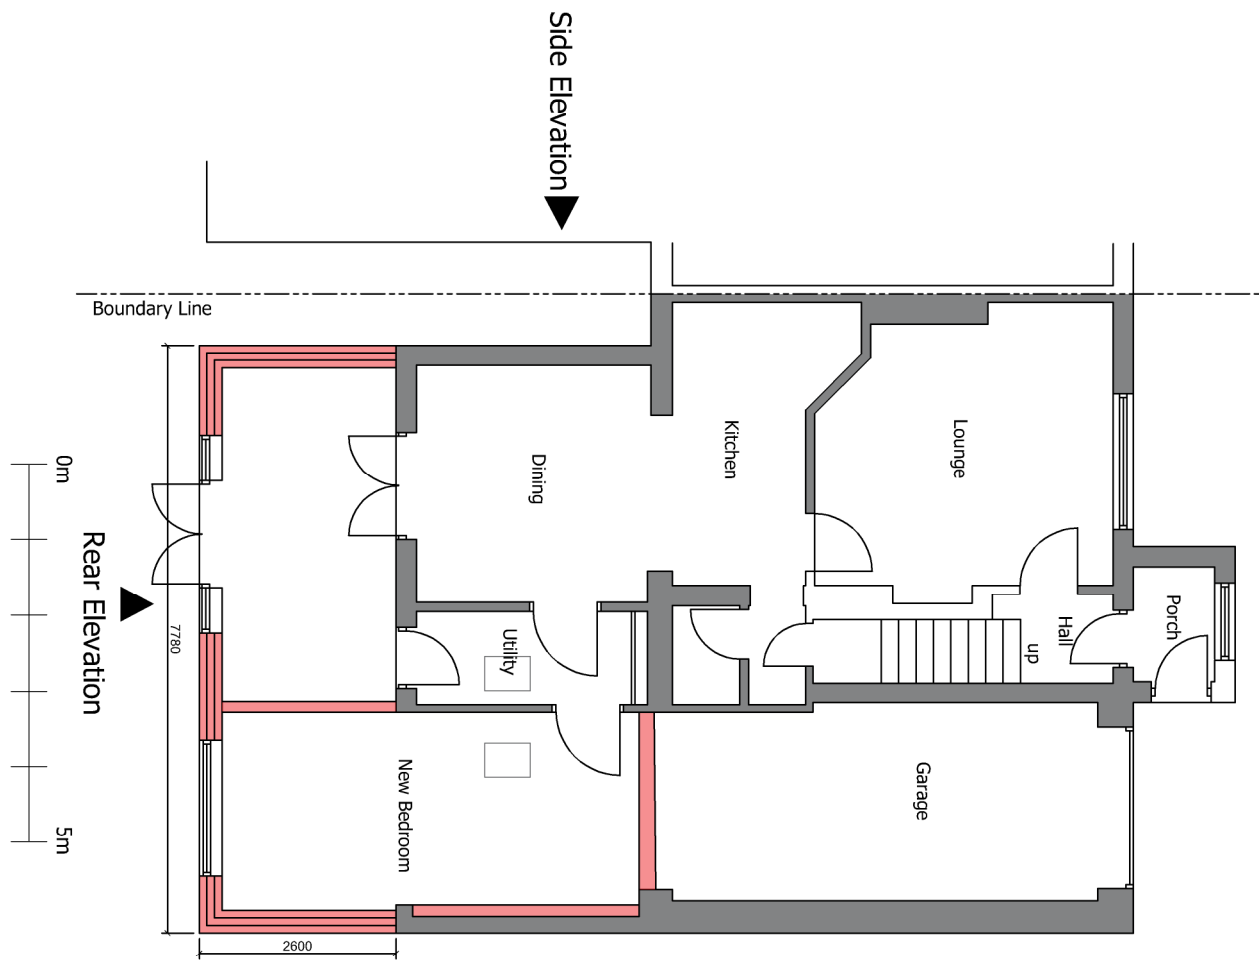

Side Elevation

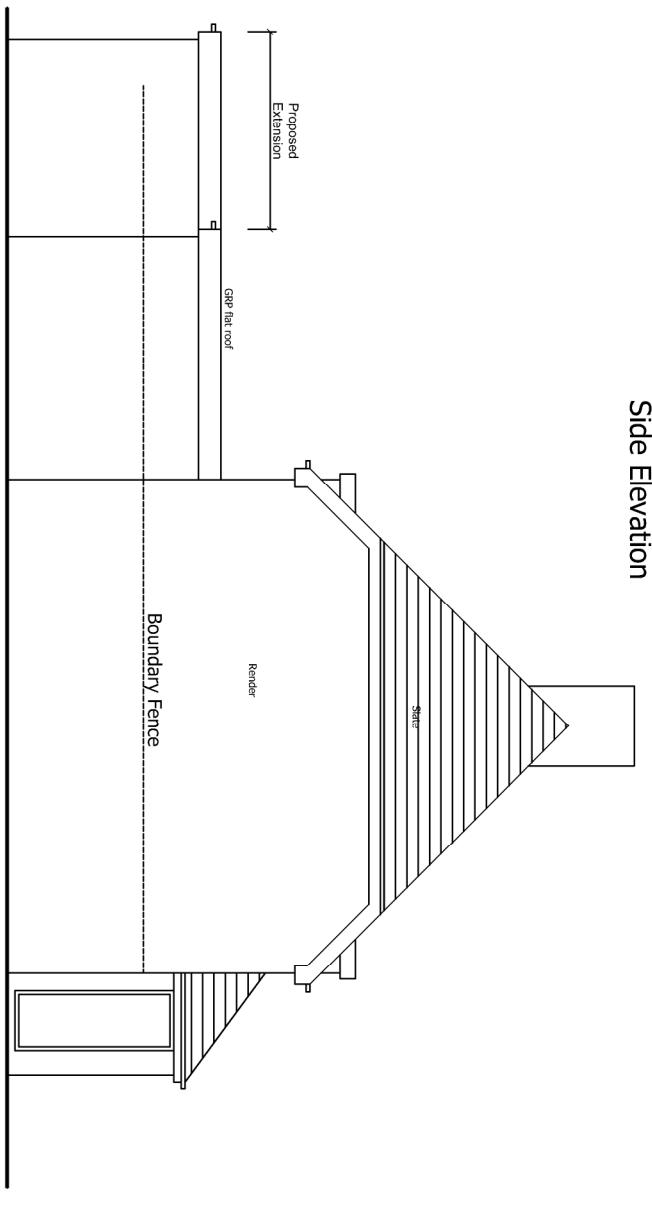

Side Elevation



CLIENT
 Victory Cottage
 Hardy Road
 St Margarets
 Dover, Kent CT15 6HJ

PROJECT
 Rear Extension

PLANNING

Proposed Plans and Elevations
 Location Plan

SCALE	DRAWN BY	DATE
1:100@A3	MW	18.11.23
DRAWING NO.	REV	
231118-P-001	a	