


SCALE BAR 1:100

0m




10m

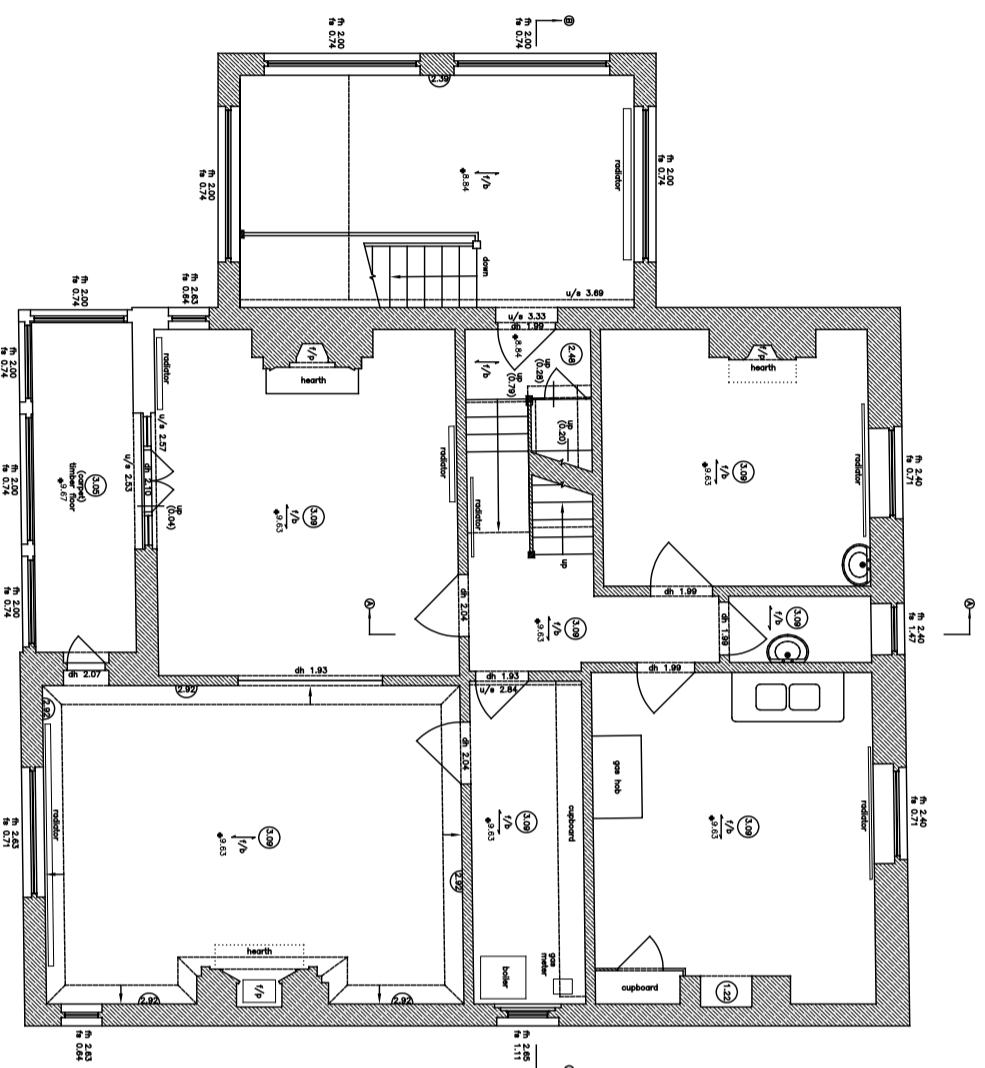

**FIRST FLOOR PLAN -  
AS EXISTING**

**REVISIONS:**

**PLANNING ISSUE**

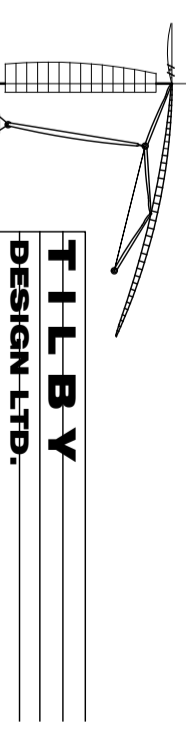

**Architectural + Design Services**

KINGS COTTAGE, UPPER STREET, KINGSDOWN, DEAL, KENT, CT14 8BU.  
TEL : 01304 373806 MOBILE : 07810 395968  
E-MAIL: tilbydesignltd@yahoo.co.uk WEBSITE: tilby-design-ltd.com

Client

**MR & MRS TAYLOR-JONES**

Project

**PROPOSED REAR ANNEXE EXTENSION ASSOCIATED WITH HOUSE -  
47 THE MARINA, DEAL, KENT. CT14 6NP.**

Drawing Title

**AS EXISTING - FIRST FLOOR PLAN**

Date	Scale	Drawn by
OCT. 2020	1:100 @ A3	DCT

Project No.	Drawing No.	Revision
2020(21)	04	