

DO NOT SCALE FROM THIS DRAWING. ALL DIMENSIONS ARE TO BE CHECKED ON SITE. THIS DRAWING IS TO BE READ IN CONJUNCTION WITH ALL CONSULTANTS INFORMATION.

©THIS DRAWING IS THE COPYRIGHT OF SMITH GROUP (KENT) LIMITED AND SHOULD NOT BE COPIED OR REPRODUCED WITHOUT WRITTEN CONSENT. ALL RIGHTS RESERVED.



info@smithgrouppltd.co.uk
01304 351 445
www.smithgrouppltd.co.uk

GENERAL NOTES:

- 01 NEW PORCH IN FACING RED BRICKWORK
- 02 NEW OPAQUE WINDOW TO WC
- 03 NEW TWO STOREY REAR EXTENSION WITH HORIZONTAL TIMBER CLADDING
- 04 FEATURE SLIDING DOORS
- 05 FEATURE WINDOW
- 06 FLAT ROOF SINGLE STOREY REAR EXTENSION

REV	DATE	DESCRIPTION



PROJECT:
57 REDSULL AVENUE, DEAL

DESCRIPTION:
TWO STOREY REAR EXTENSION


DRAWING TITLE:
PROPOSED ELEVATIONS

SCALE: **1:100 @ A3** DRAWN BY: **TS**

DATE DRAWN: **APRIL 2024** CLIENT: **AF**



STATUS:
PLANNING

DRAWING NUMBER: **24.146.005.A3.PL** REVISION:

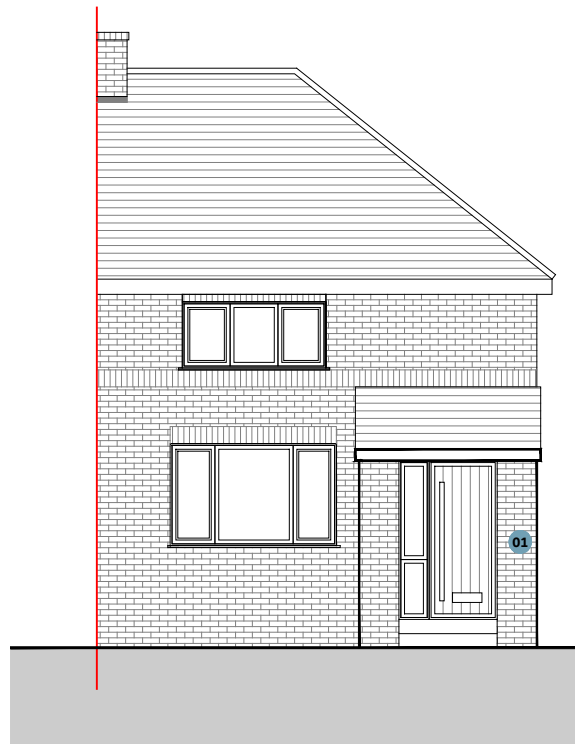



PROPOSED FRONT ELEVATION

1:100 @ A3

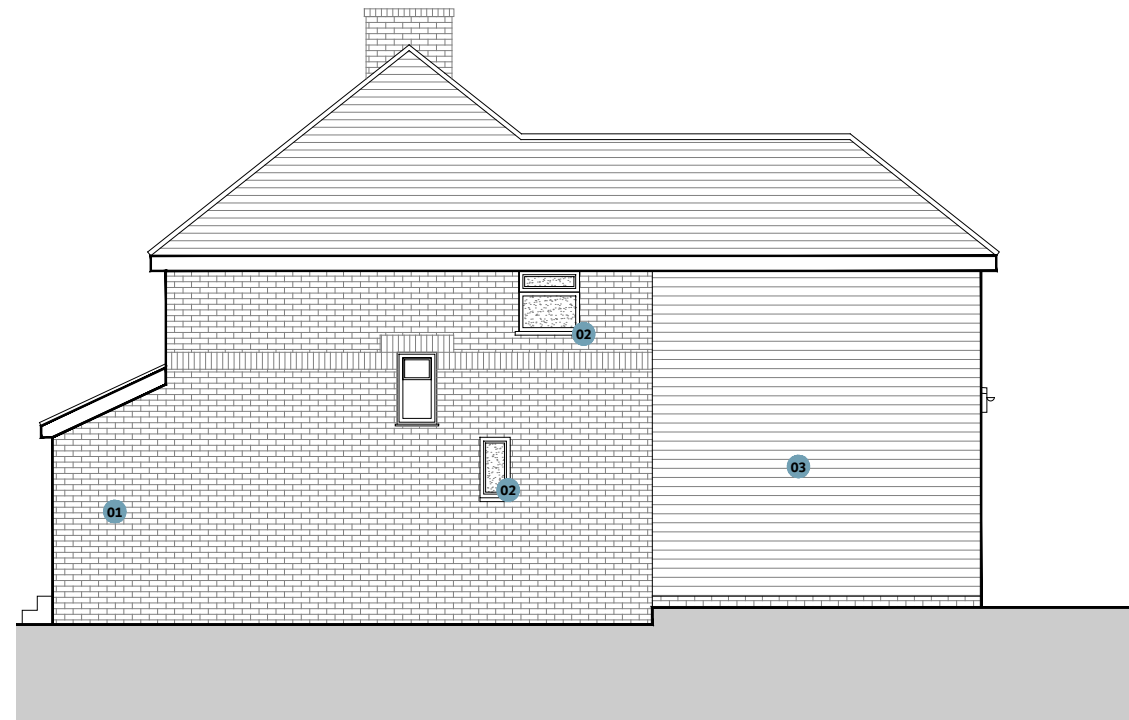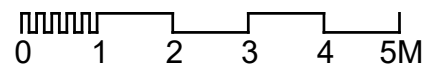



PROPOSED SIDE 1 ELEVATION

1:100 @ A3

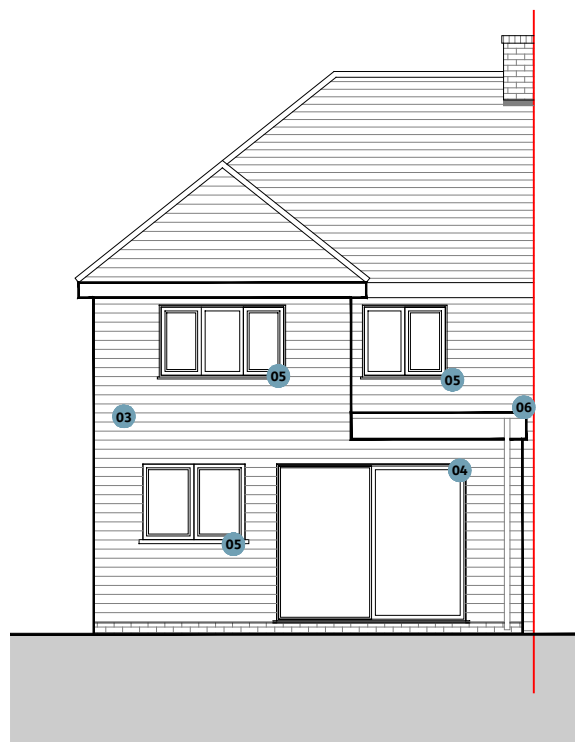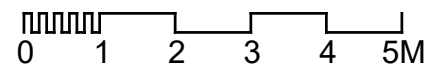

PROPOSED REAR ELEVATION

1:100 @ A3

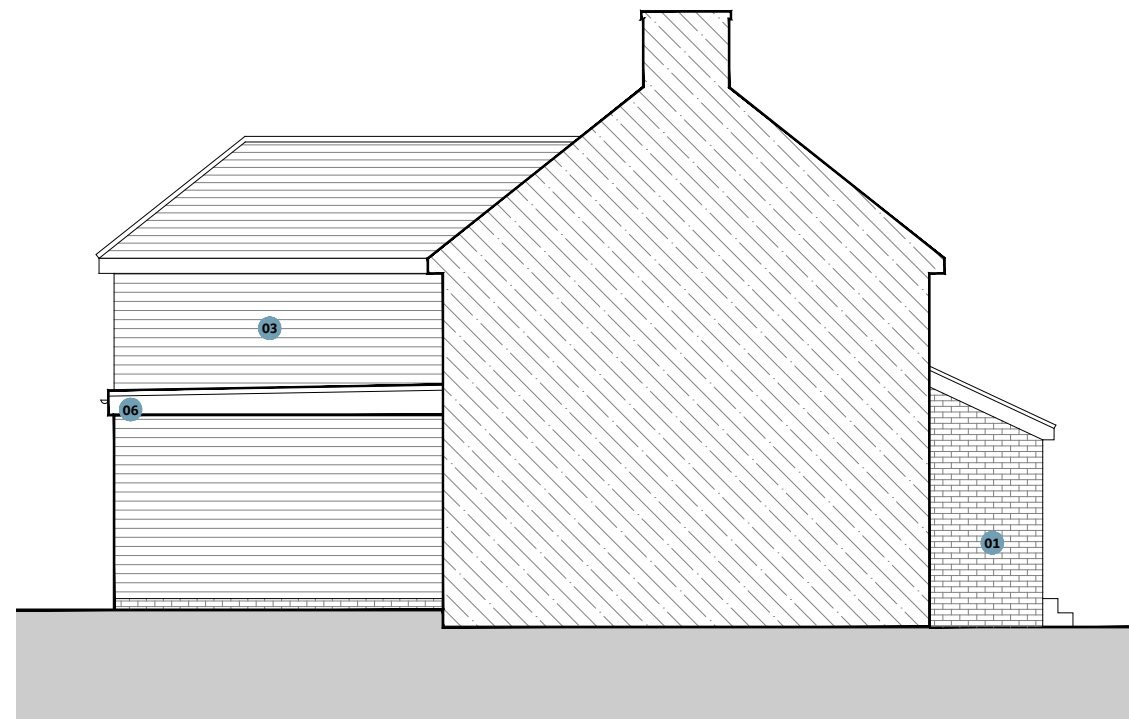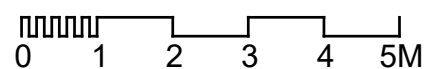

PROPOSED SIDE 2 ELEVATION

1:100 @ A3

