



Proposed North Elevation

1:100 @ A3



Proposed East Elevation

1:100 @ A3




Proposed South Elevation

1:100 @ A3



Proposed West Elevation

1:100 @ A3

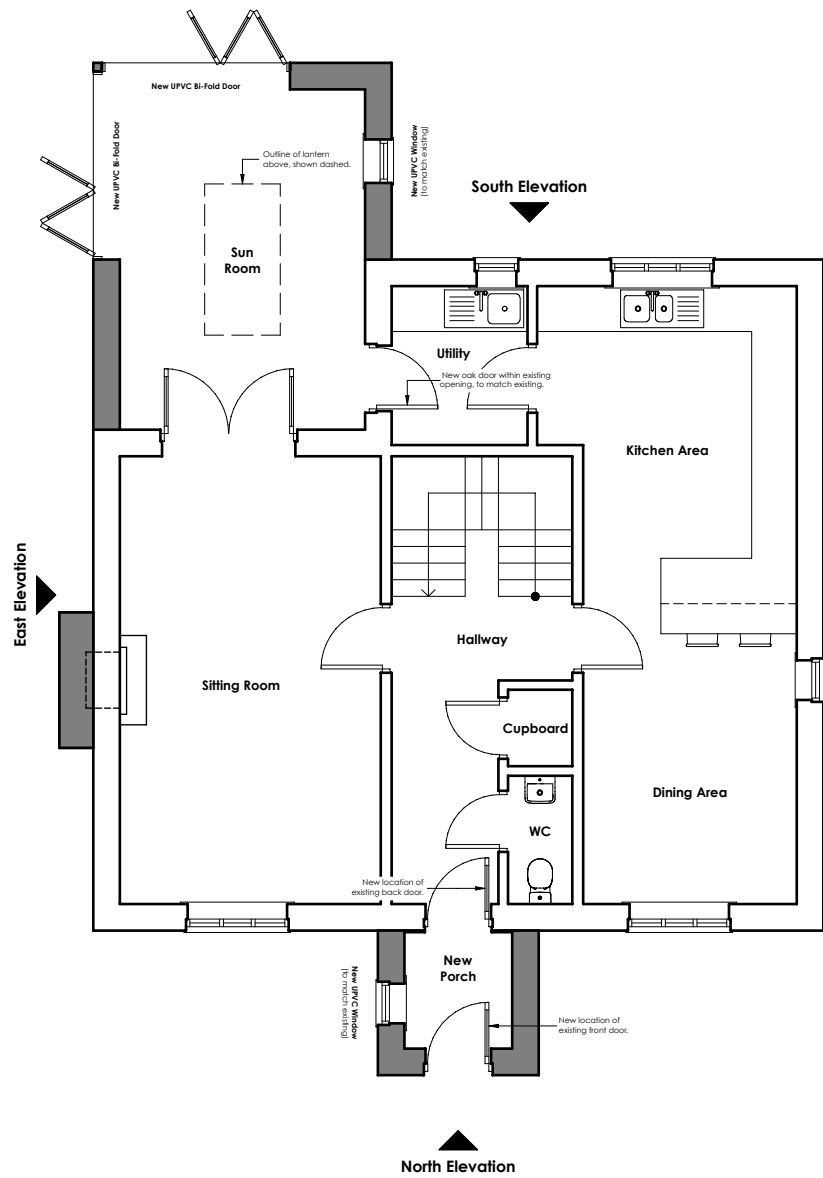


Proposed Ground Floor Plan

1:100 @ A3

External Materials Key List:

- Roof slates: Redland 'Mini Stonewold Mockbond' - slate grey, to match existing.
- Rainwater goods: UPVC rainwater goods - black, to match existing.
- External walls: 'Audley Antique' facing bricks by Traditional Brick & Stone Ltd, to match existing.
- Parapet coping: Traditional Stone.

- UPVC Windows with Recon stone sills - grey, to match existing.
- UPVC/GRP Composite doors - grey, to match existing.
- PPC Aluminium Roof Lantern, grey.

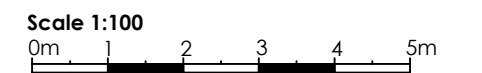

TITLE				
Plot 6: Proposed Ground Floor Plan & Elevations				
© COPYRIGHT THIS DRAWING MAY NOT BE REPRODUCED OR COPIED				
CUSTOMER	Mr & Mrs Baynham	DRN	BAB	JOB No. N/A
SITE ADDRESS	Plot 6, Dukes Close, Five Acres	DATE	Mar 2024	DRG No.
	Coleford, Gloucestershire, GL16 7SB	SCALE	As shown.	P - 210
				A3