

**NOTES**  
It is the contractors responsibility to check design levels and sizes for compliance. Any discrepancies or errors to be identified to the design team.


**KEY**  
 — Ownership Boundary  
 — Site Boundary

**01** LOCATION PLAN  
SCALE: 1:1000

REVISION	DETAILS	BY	DATE	CHECKED

**sportslabsconsult**  
 info@sportslabsconsult.com

PETERSHILL PARK MAIN PITCH  
 LOCATION PLAN  
 FACILITY REDEVELOPMENT

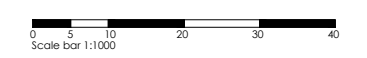

Date: 03/2024 Scale: 1:1000 @ A3	Job No. <b>3239</b>	Drawn by: CH Checked by: GS
-------------------------------------	---------------------	--------------------------------