


26 LARGIE ROAD

PROPOSED



metres

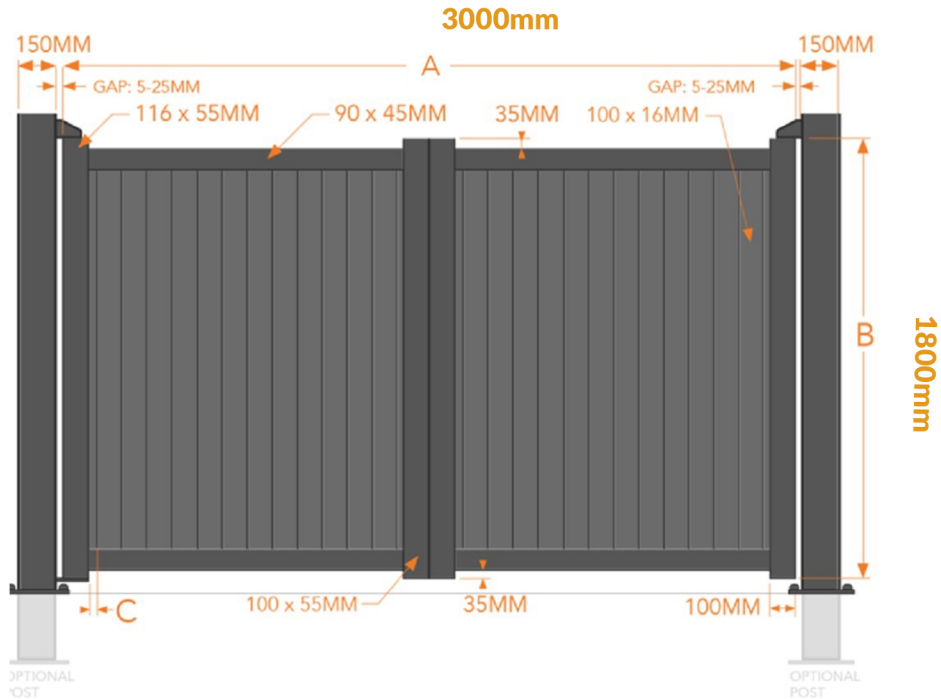

A (mm)	B(mm)	C(mm)
3000	1800	22