


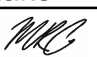
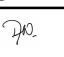


Rev	Description	Name	Date			Name	Date	Scale
Rev	Description	Name	Date			P.A.Lake	28.10.16	1:2
Rev	Description	Name	Date			Design Approval 	Technical Approval 	Sheet A3
Rev	Description	Name	Date	Title				
Rev	Description	Name	Date	GENERAL ARRANGEMENT -TOP HUNG STORMPROOF CASEMENT (68mm)				
Rev	Description	Name	Date	Product Codes			Drawing No.	Revision
				HH			GA754	