


PART L1B COMPLIANCE
Extension Area 35.5+20.6 = 56.1m²
25% = 14.0m²

EXISTING OPENINGS LOST
Rear = 5.3m²
Side Left = 3.3m²
TOTAL = 8.6m²


ALLOWANCE = 14.0+8.6 = **22.6m²**

PROPOSED OPENINGS
Rear = 14.2m²
Side Left = 6.9m²
Roof Lights = 1.5m²


TOTAL = 22.6m²

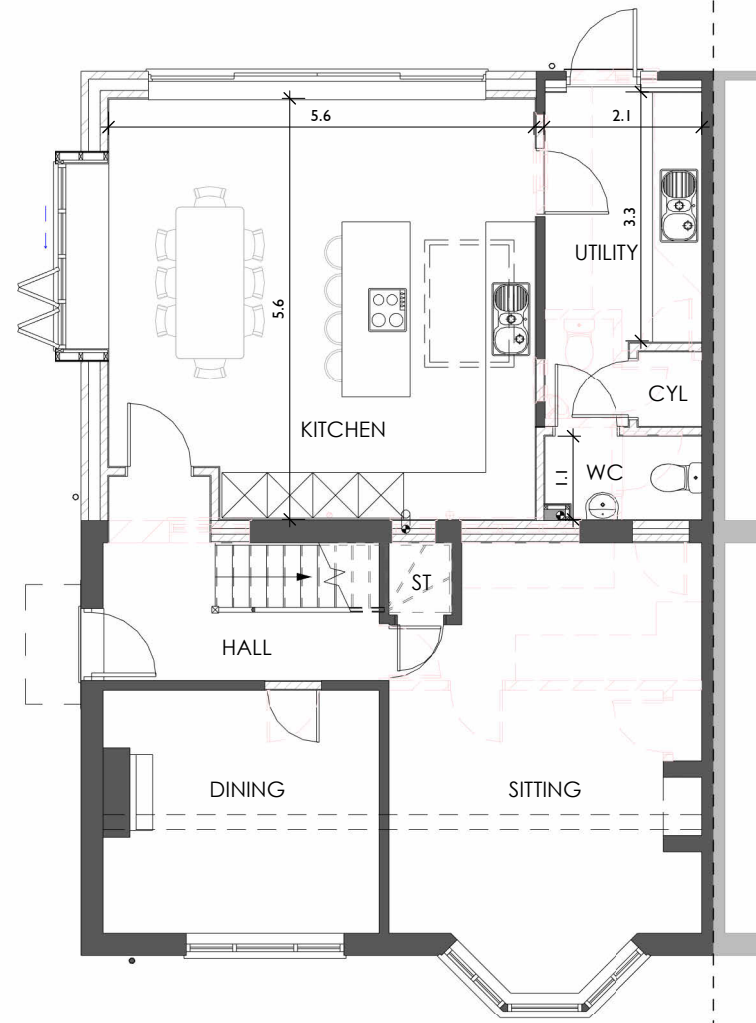

GROUND FLOOR PLAN

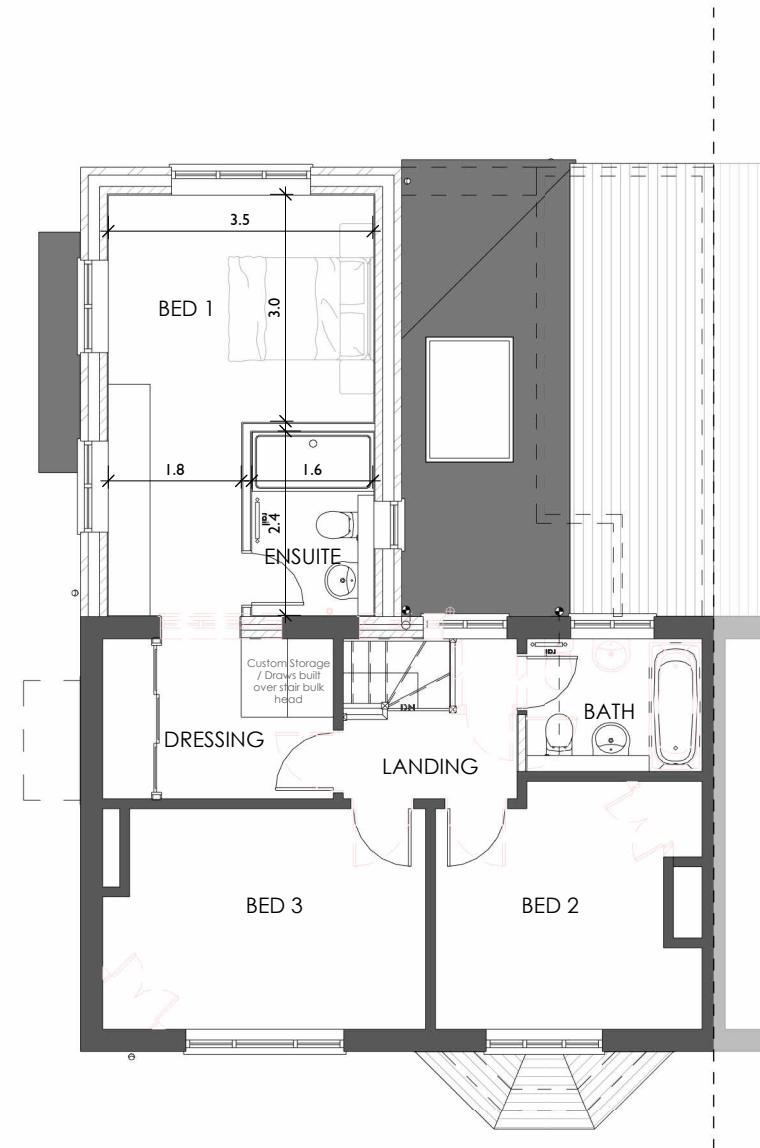

FIRST FLOOR PLAN

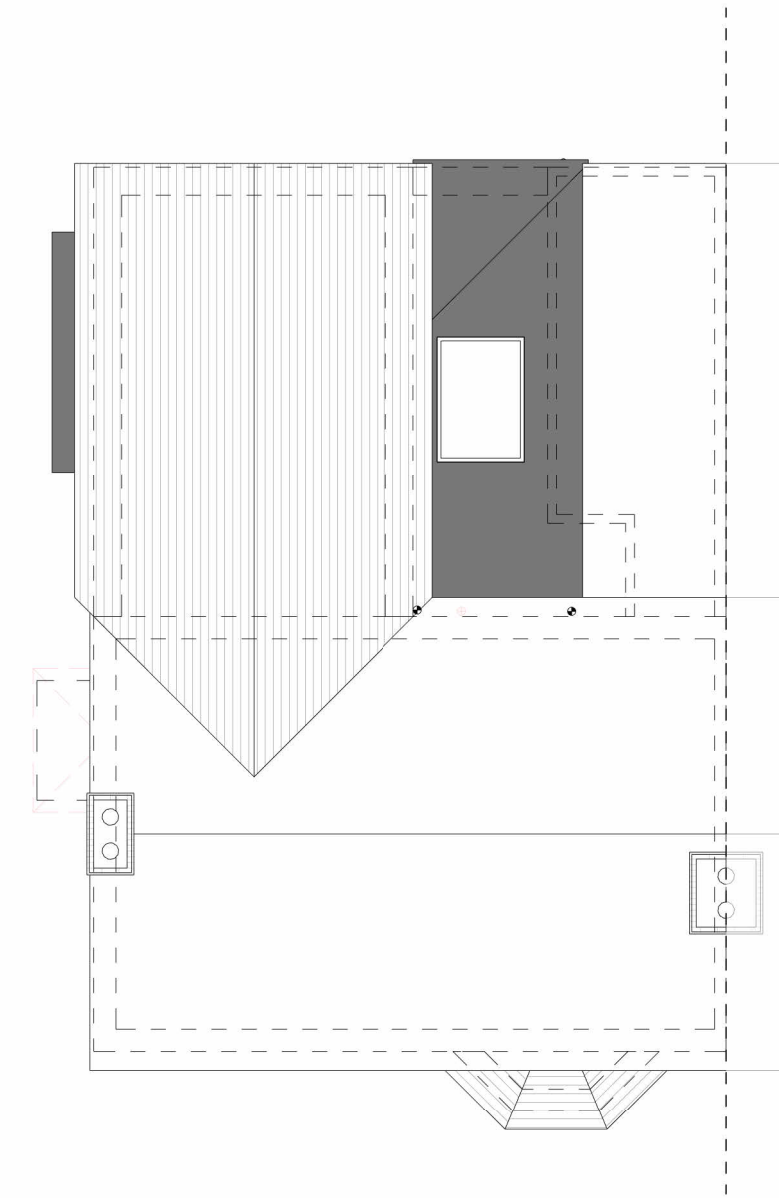

ROOF PLAN



FRONT



REAR



SIDE LEFT



SIDE RIGHT