





1 : 100

general notes:  
 all dimensions to be checked on site prior to commencement of work and any discrepancy shall be immediately reported and resolved prior to work commencing. this drawing is to be read in conjunction with all relevant drawings and specifications relating to the job whether or not indicated on this drawing. Copyright reserved to mck associates ltd. and this drawing may not be used or reproduced without prior written consent.

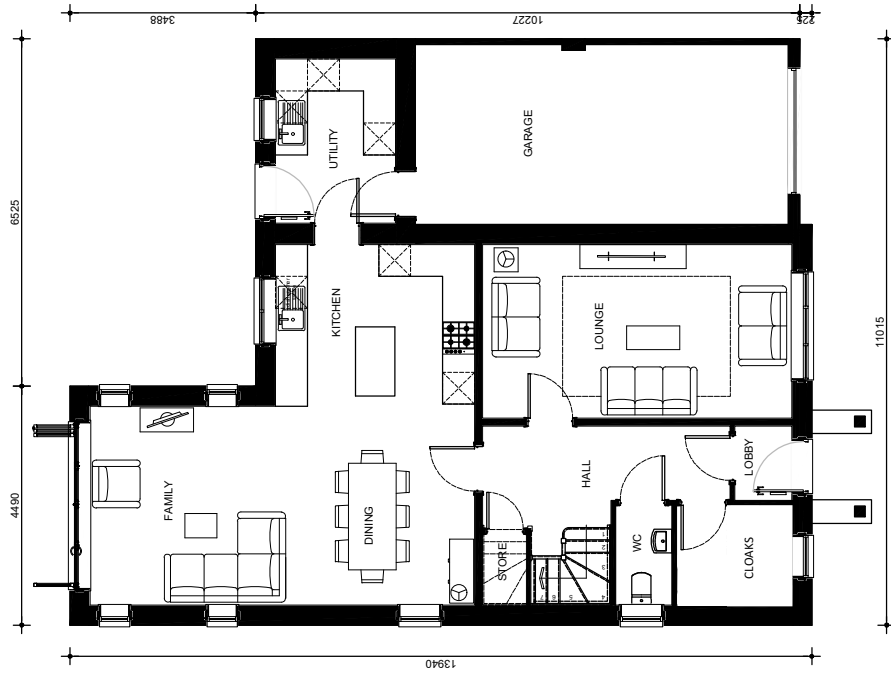

Ground Floor Plan

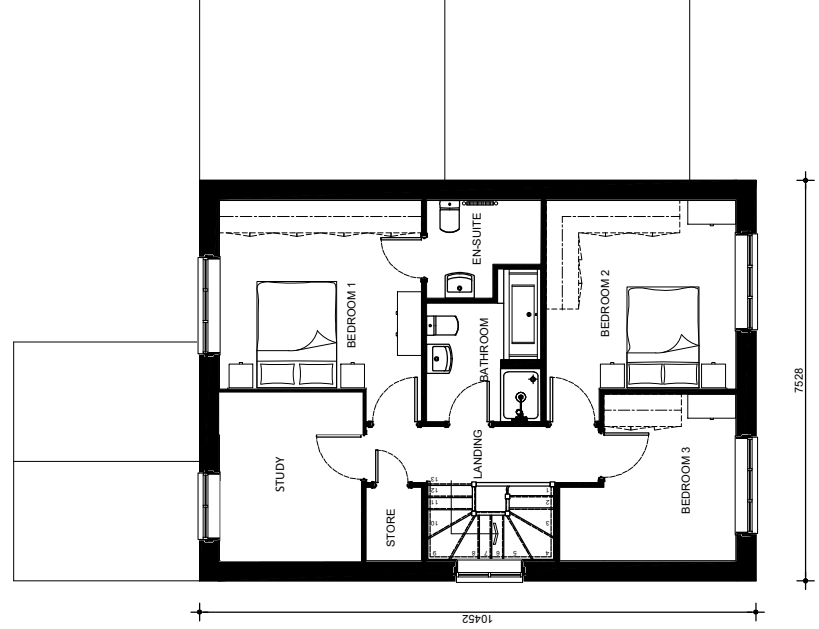

First Floor Plan



Project: FAIRHAVEN HOUSE TYPE

Drawing Title: PLANNING FLOOR PLANS  
 AREA: 154.26m<sup>2</sup> / 1660sq. ft.

Job No:	23-091	Drawing No:	1000	Rev:	
Drawn:	SK	Checked:		Scale @ A3:	1:100
				Date:	OCT 2023

Client: **mck associates limited**  
 architecture | building surveying | urban design  
 bunnaby villa ■ 48 waiting street road ■ fulwood ■ preston ■ pr2 8bp  
 tel: 01772 774510 fax: 01772 774511 email mck@mckassociates.co.uk

PLANNING