




# Single Garage

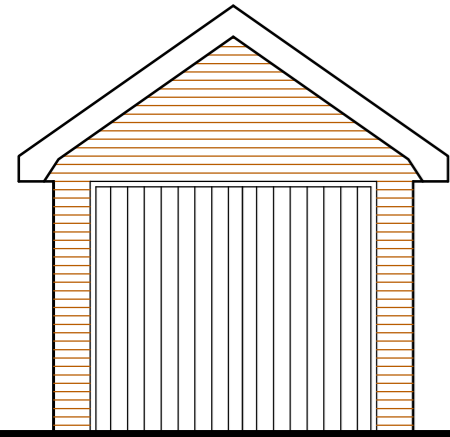

Front Elevation


Side Elevation

# Double Garage

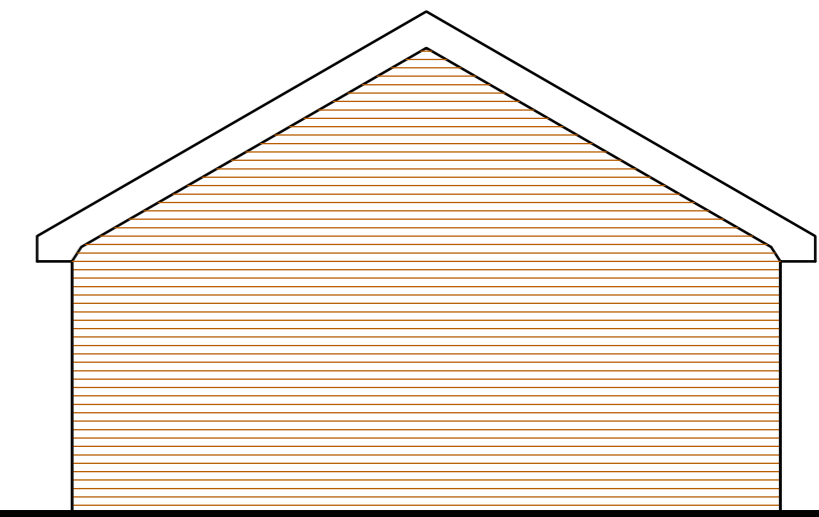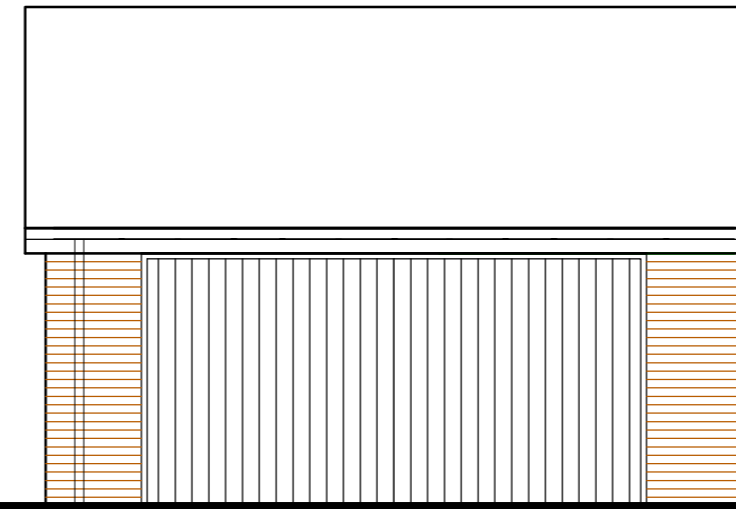

Front Elevation

Side Elevation

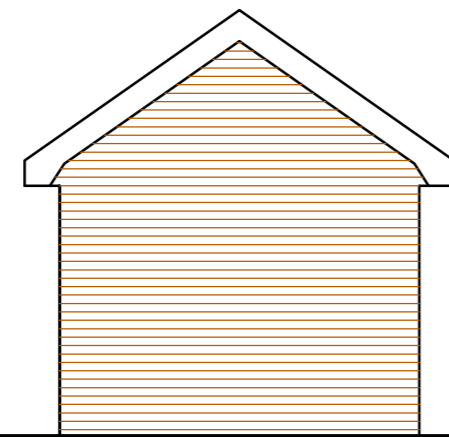


Side Elevation

Rear Elevation




Side Elevation

Rear Elevation

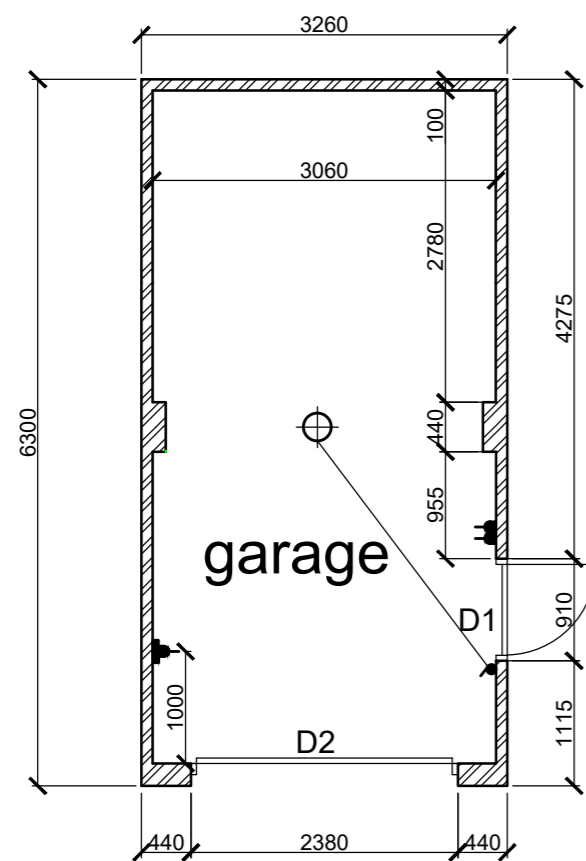

Plan

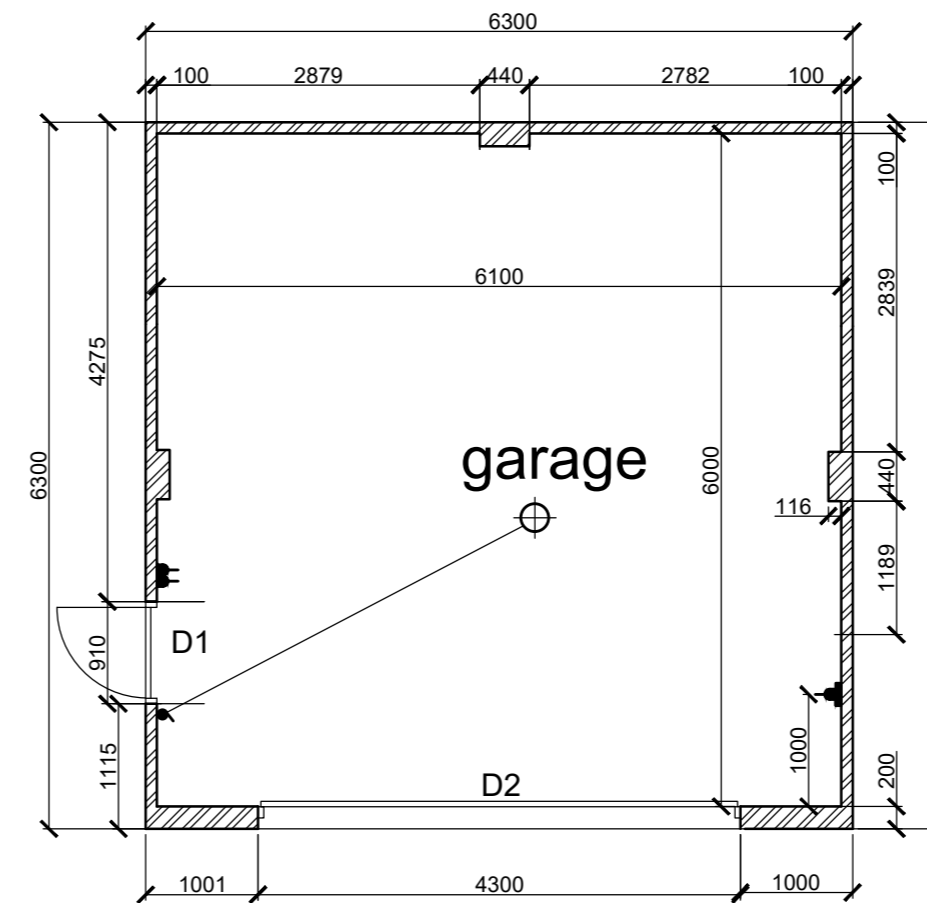

Plan



hello@fyldedesign.com  
telephone\_0773 954 2345  
© Fylde Design Associates Ltd

dwg	GARAGE DETAILS			
project	Residential Development adjoining Garstang Road, Poulton le Fylde			
client	THE BAXTER GROUP			
date	sheet	scale	drawing no	revision
01.02.2024	A2L	1;100	FD2406.05	-