





1 : 100


general notes:  
 all dimensions to be checked on site prior to commencement of work and any discrepancy shall be immediately reported and resolved prior to work commencing. this drawing is to be read in conjunction with all relevant drawings and specifications relating to the job whether or not indicated on the drawing. Copyright reserved to mck associates ltd. and this drawing may not be used or reproduced without prior written consent.

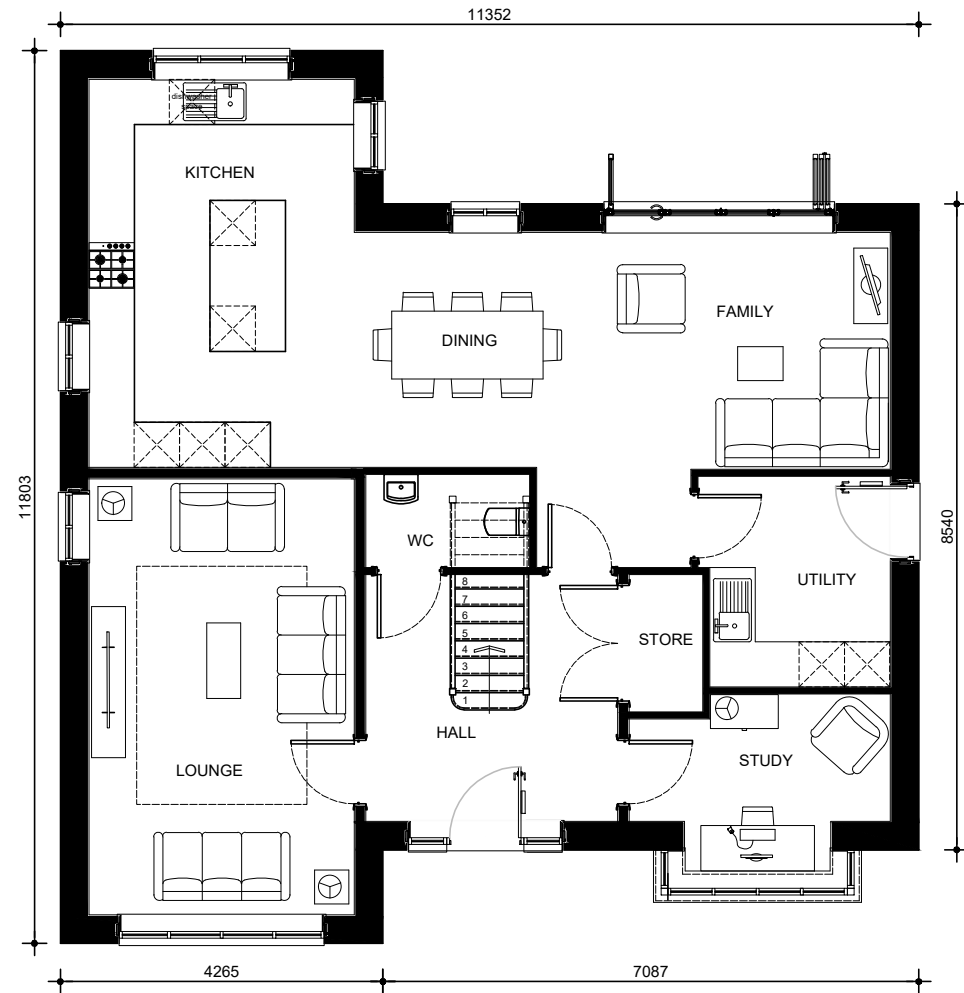

Ground Floor Plan

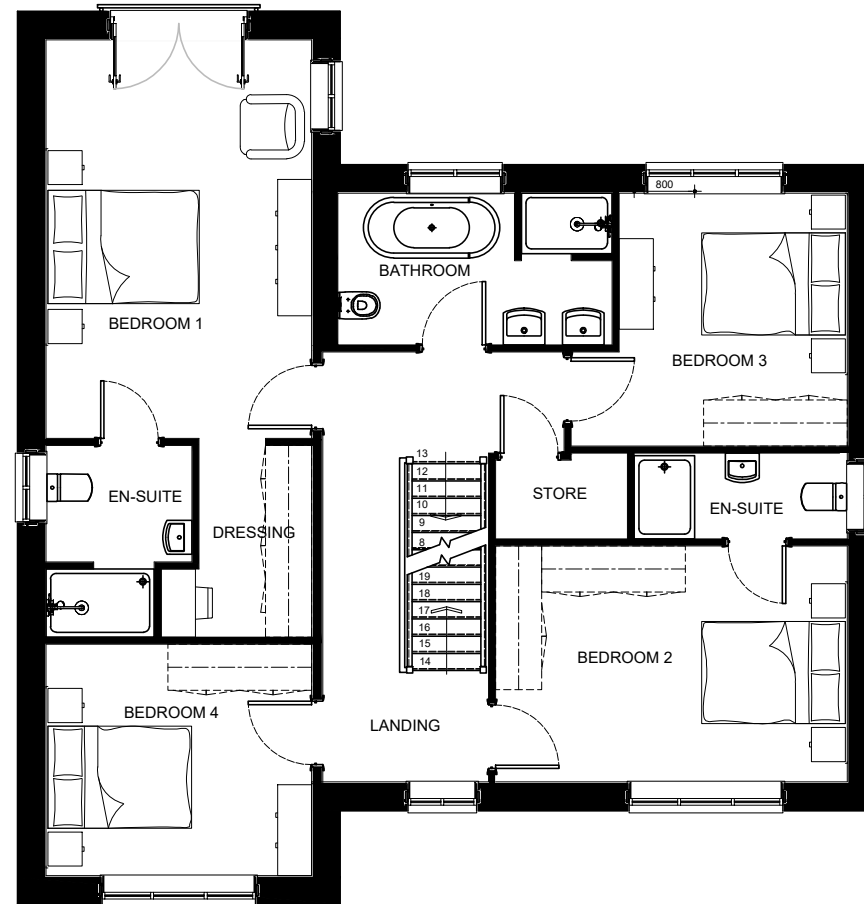


First Floor Plan

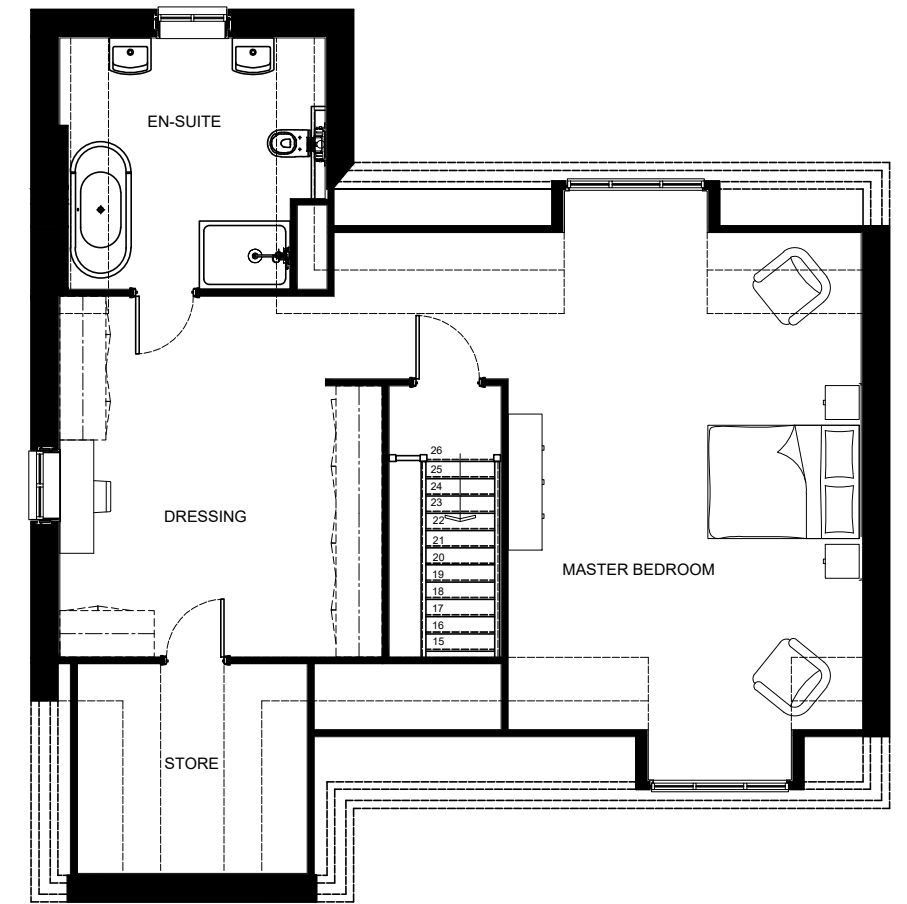

Second Floor Plan

PLANNING

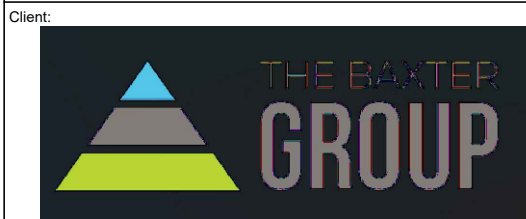

Client: THE BAXTER GROUP  
 Project: WINDSOR HOUSE TYPE

Drawing Title: PLANNING FLOOR PLANS  
 AREA: 268.77m2 / 2893sq.ft.

Job No: 23-091  
 Drawing No: 1000

Drawn: SK  
 Checked: [blank]  
 Scale @ A3: 1:100  
 Date: OCT 2023

architecture | building surveying | urban design  
 burnaby villa ■ 48 watling street road ■ fulwood ■ preston ■ pr2 8bp  
 tel: 01772 774510 fax: 01772 774511 email mck@mckassociates.co.uk