
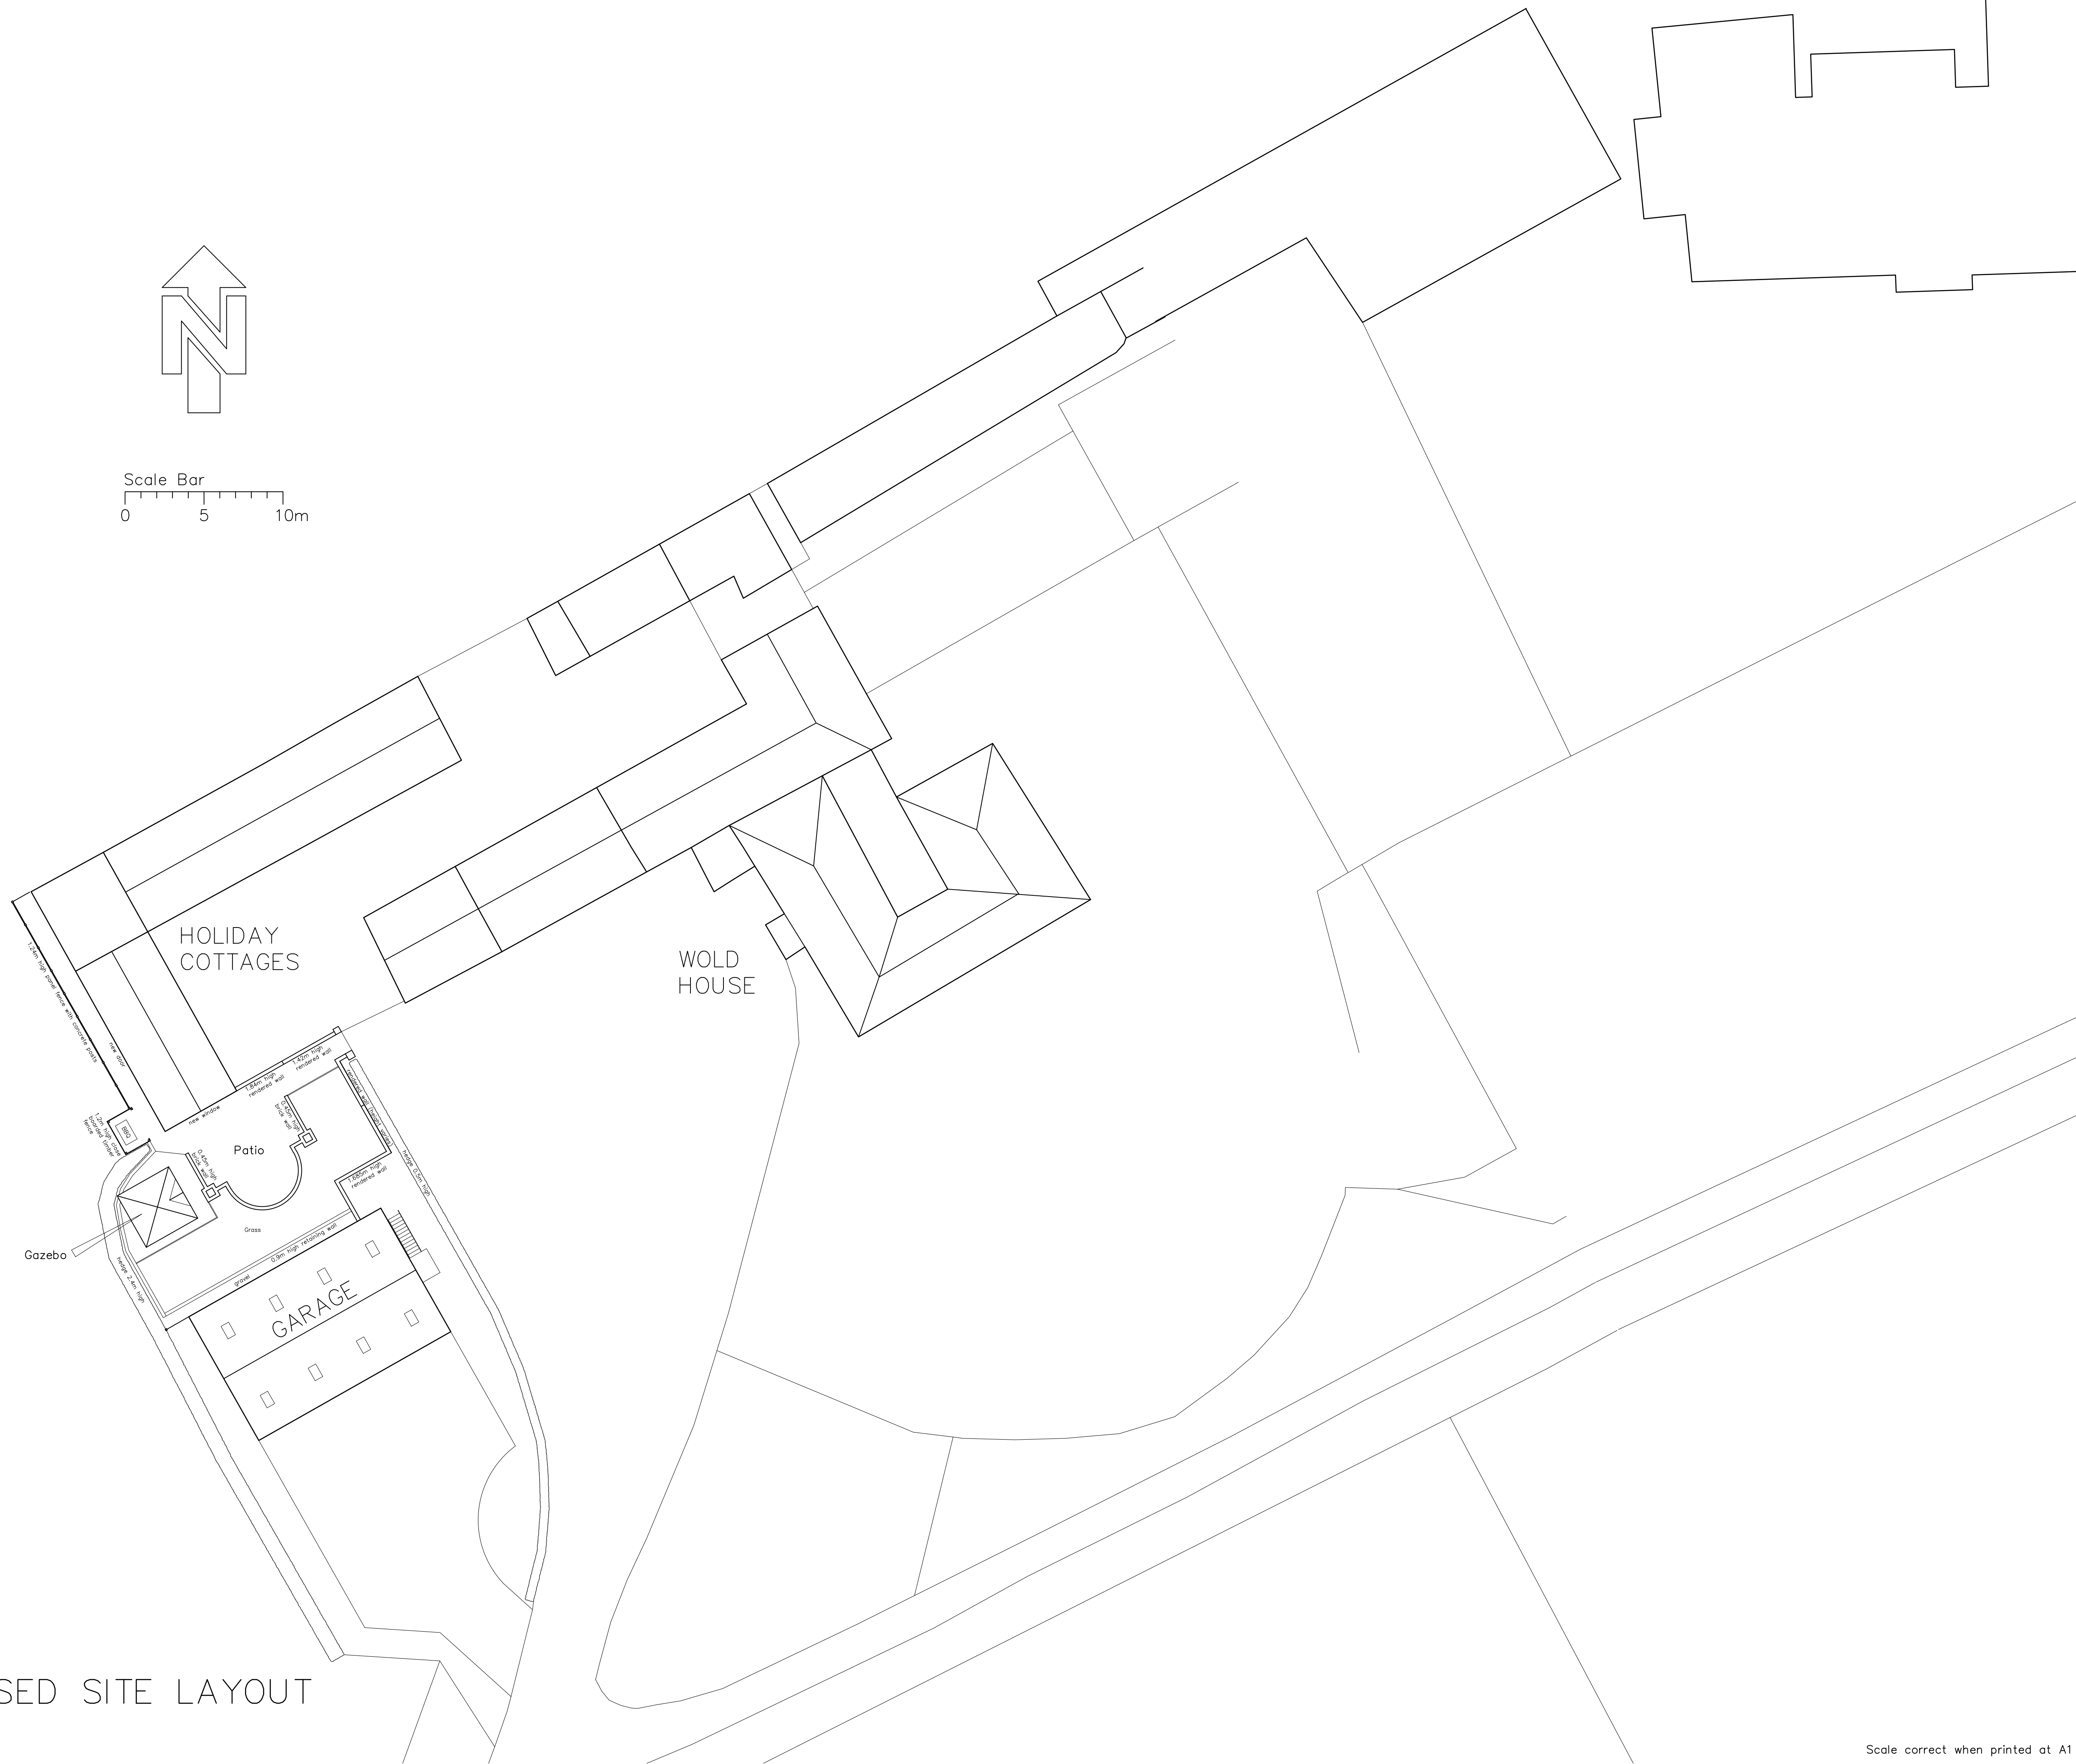
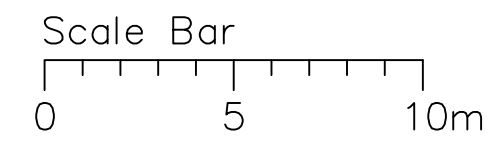


All Dimensions Shall be Checked on Site by the Contractor Prior to Commencement of Work on Site. Do Not Scale. If in Doubt Ask.

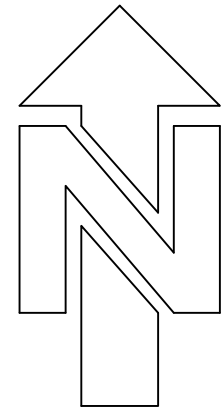

PROPOSED SITE LAYOUT

Revisions	Date
-----------	------

Robert Farrow (Design) Ltd
 Architecture : Planning : Construction
 Topographical Surveys

Millar House, 32 Northgate, Hessle,
 East Riding of Yorkshire, HU13 9AA
 Tel : 01482 640699
 E-mail: rfd@farrow.karoo.co.uk

Client: Mrs H. Palmer

Title: Proposed Site Layout
 Retention of window, door, hot tub/gazebo,
 patio, boundary walls & external works at:
 Holiday Cottages, Wold House
 Wold Road, Nafferton,
 Driffield, YO25 4LD

Scale	Drawn by	Drg no.	Date	Contract no.
1:200	SB	3	Dec23	23085

Scale correct when printed at A1