
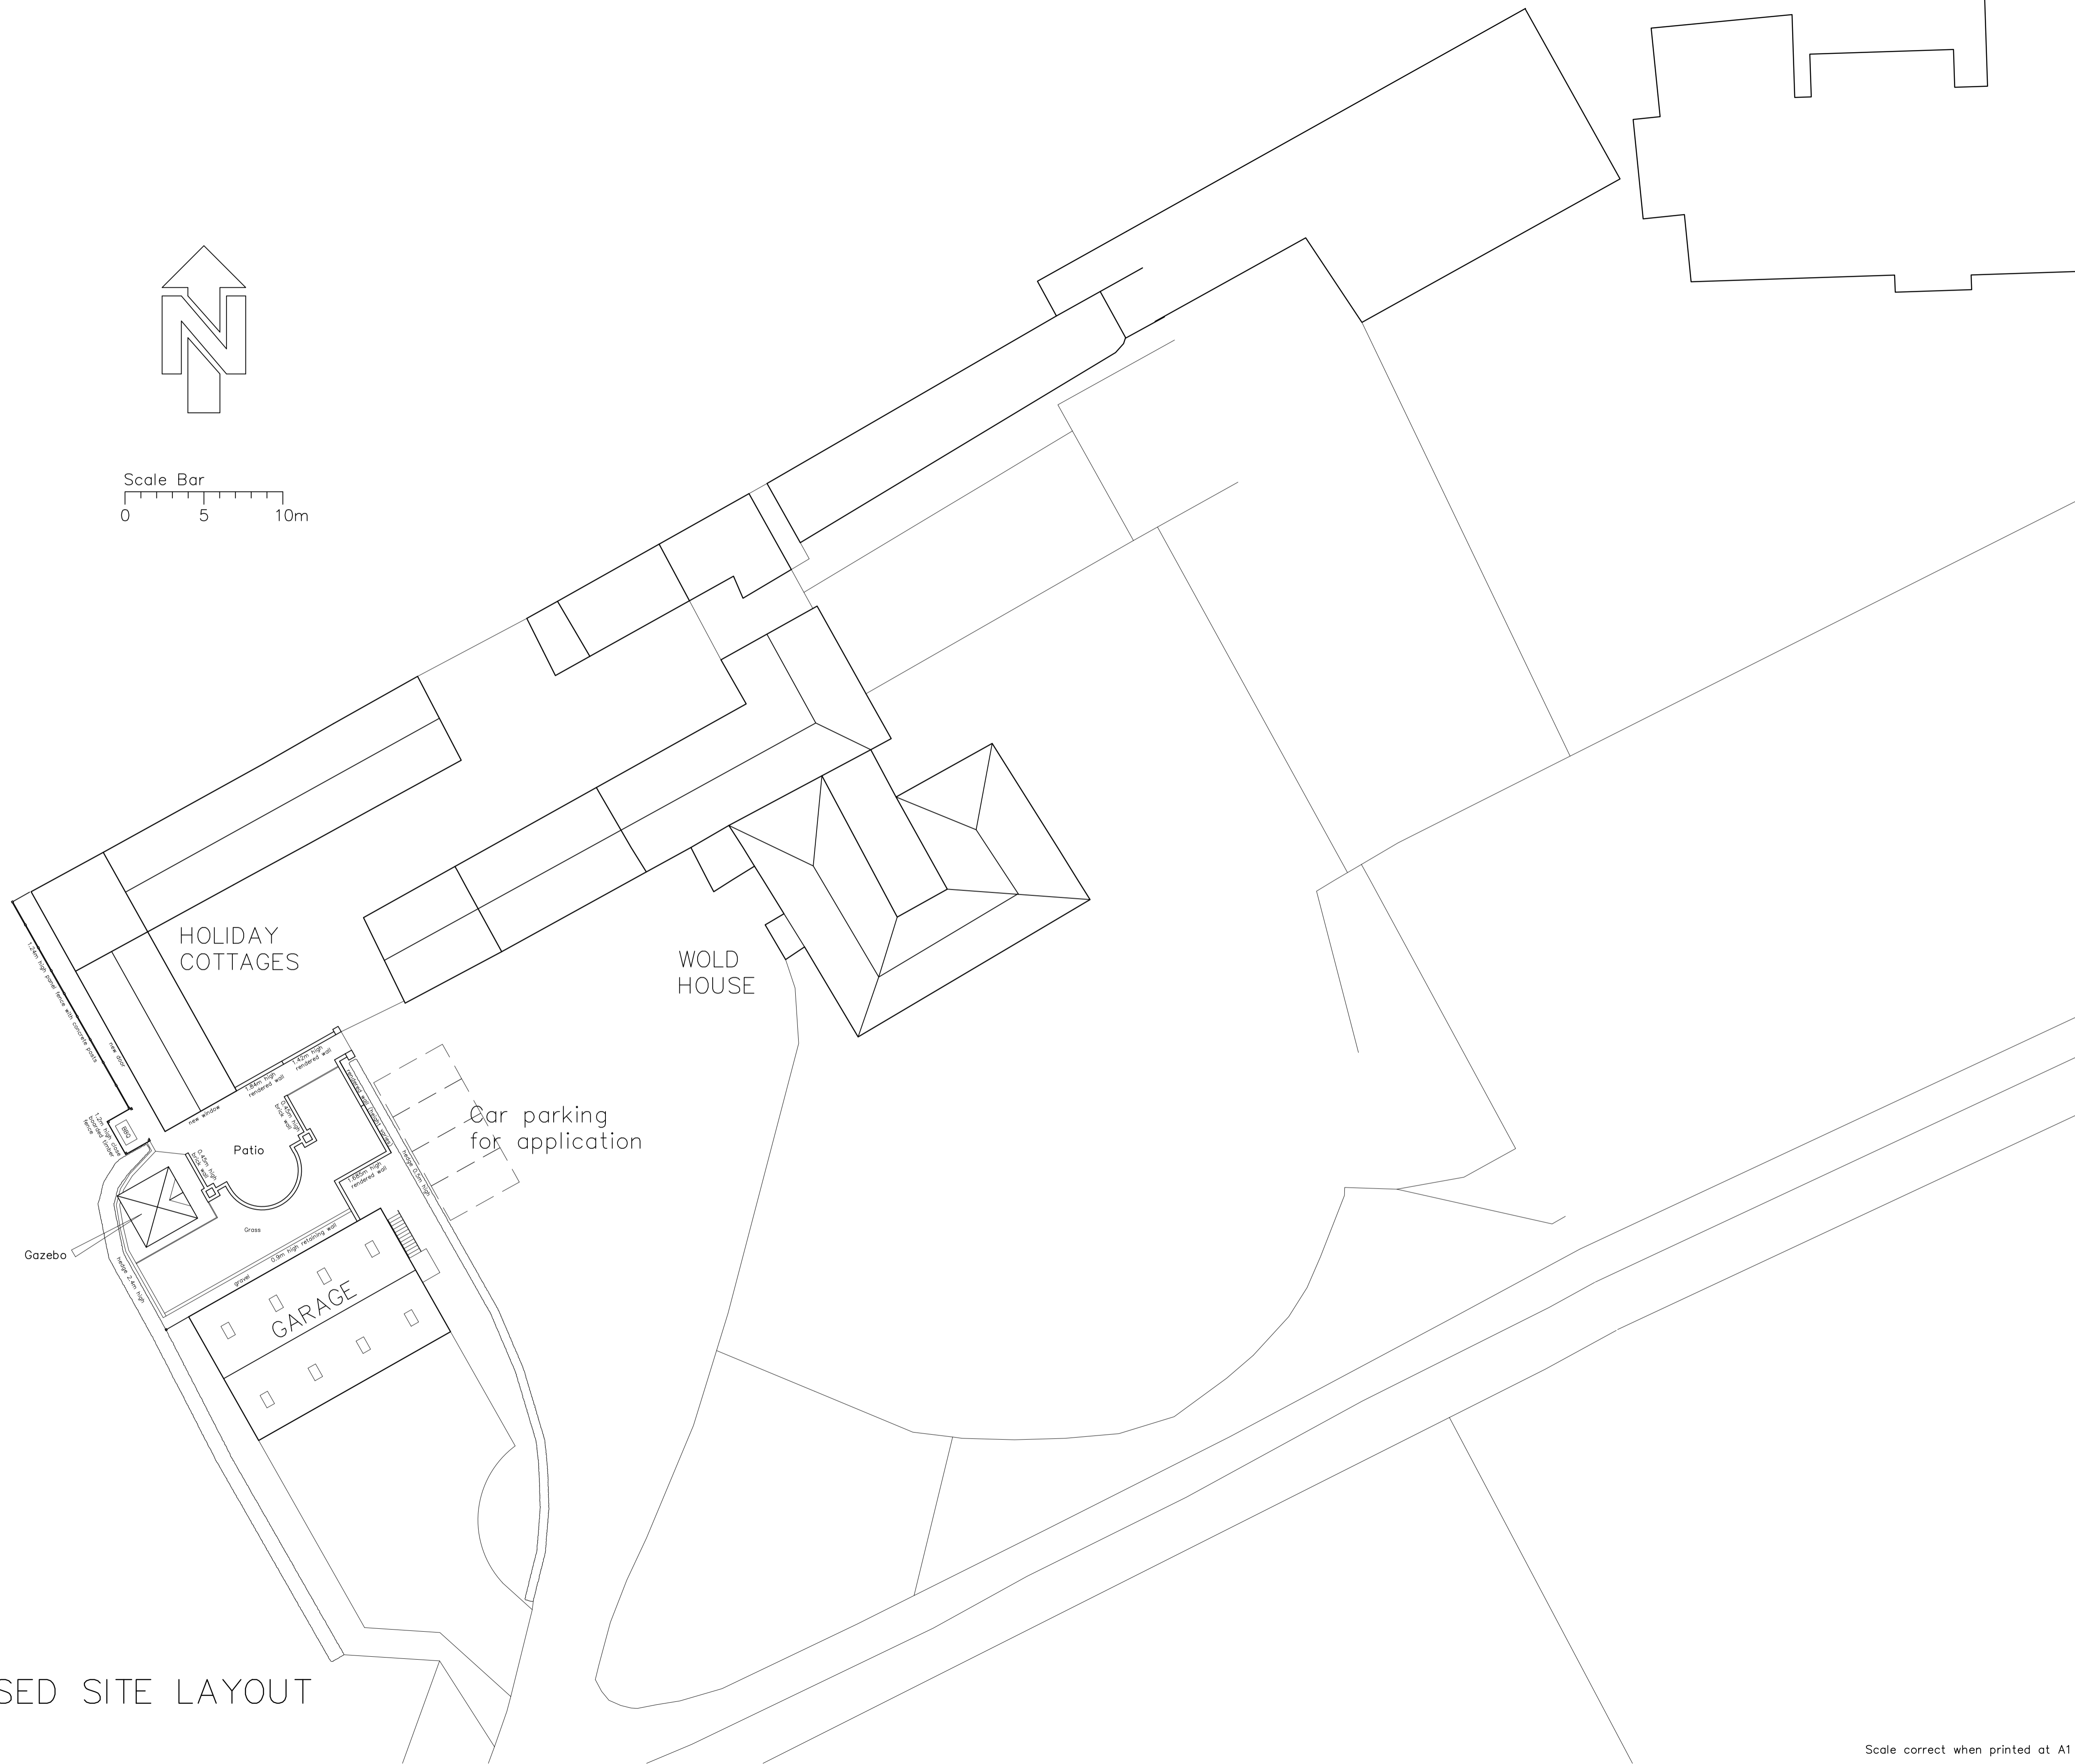
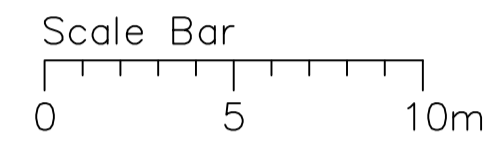


All Dimensions Shall be Checked on Site by the Contractor Prior to Commencement of Work on Site. Do Not Scale. If in Doubt Ask.

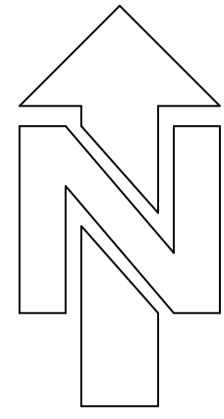

PROPOSED SITE LAYOUT

A: Added car parking 11th April 2024

Revisions	Date			
<b>Robert Farrow (Design) Ltd</b> Architecture : Planning : Construction Topographical Surveys  Millar House, 32 Northgate, Hessle, East Riding of Yorkshire, HU13 9AA Tel : 01482 640699 E-mail: rfd@farrow.karoo.co.uk				
<b>Client:</b> Mrs H. Palmer				
<b>Title:</b> Proposed Site Layout Retention of window, door, hot tub/gazebo, patio, boundary walls & external works at: Holiday Cottages, Wold House Wold Road, Nafferton, Driffield, YO25 4LD				
Scale	Drawn by	Drg no.	Date	Contract no.
1:200	SB	3A	Dec23	23085

Scale correct when printed at A1