

Black composite cladding



Top Hung Velux Roof Light



Black Aluminium tilt and turn windows



White render

Proposed East Elevation




Sedum Roof

Window Reveal to consist of black composite cladding on either side and above the window frame to fit flush with the window, aluminium sill to overhang the cladding.



Timber multilock front doors

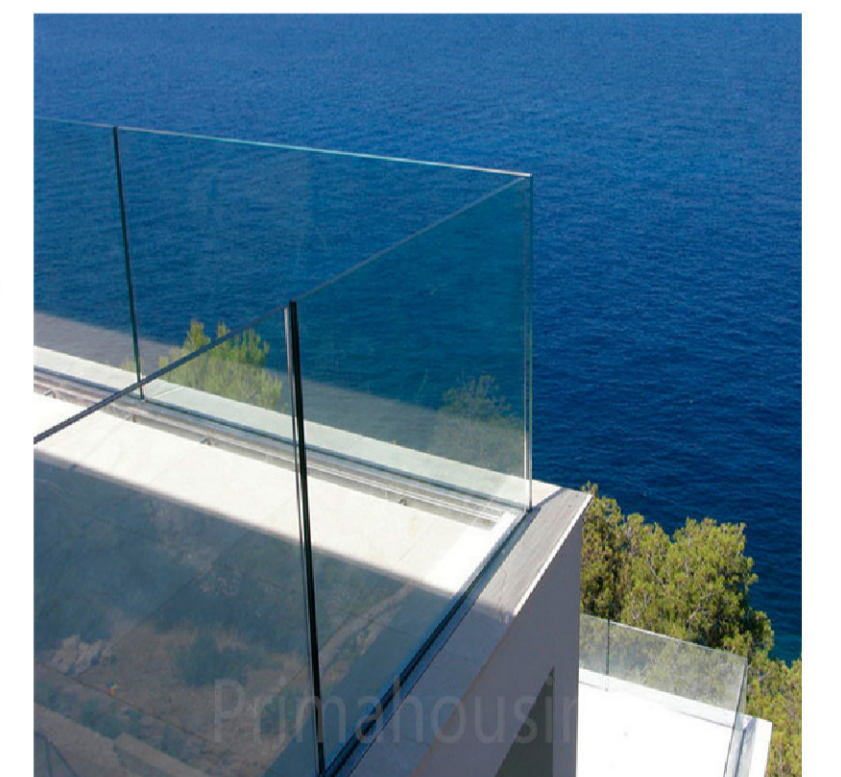

Frameless glass balcony balustrade

Jonathan Smith Architects

Unit 4, 44 - 46 Danish Buildings
High Street
Hull
HU1 1PS
Telephone 01482 881864
Jonathan Smith Architects Ltd
Registered in England & Wales Reg No. 7992963



Client's name
Ford Water Ltd

Job title
**Former St Nicholas Junior School Site
St Nicholas Road, Beverley, HU17 0QT**

Drawing title
**Proposed East Elevation
Proposed Material Spec**

Drawn TS	Drawing No. 17	Date 31.03.21
Job No 2011 - 496	Status Planning	Rev -
		Not to scale

Rev	Revision Details	Drawn	Date