


All dimensions must be checked on site and not scaled from this drawing
 © copyright

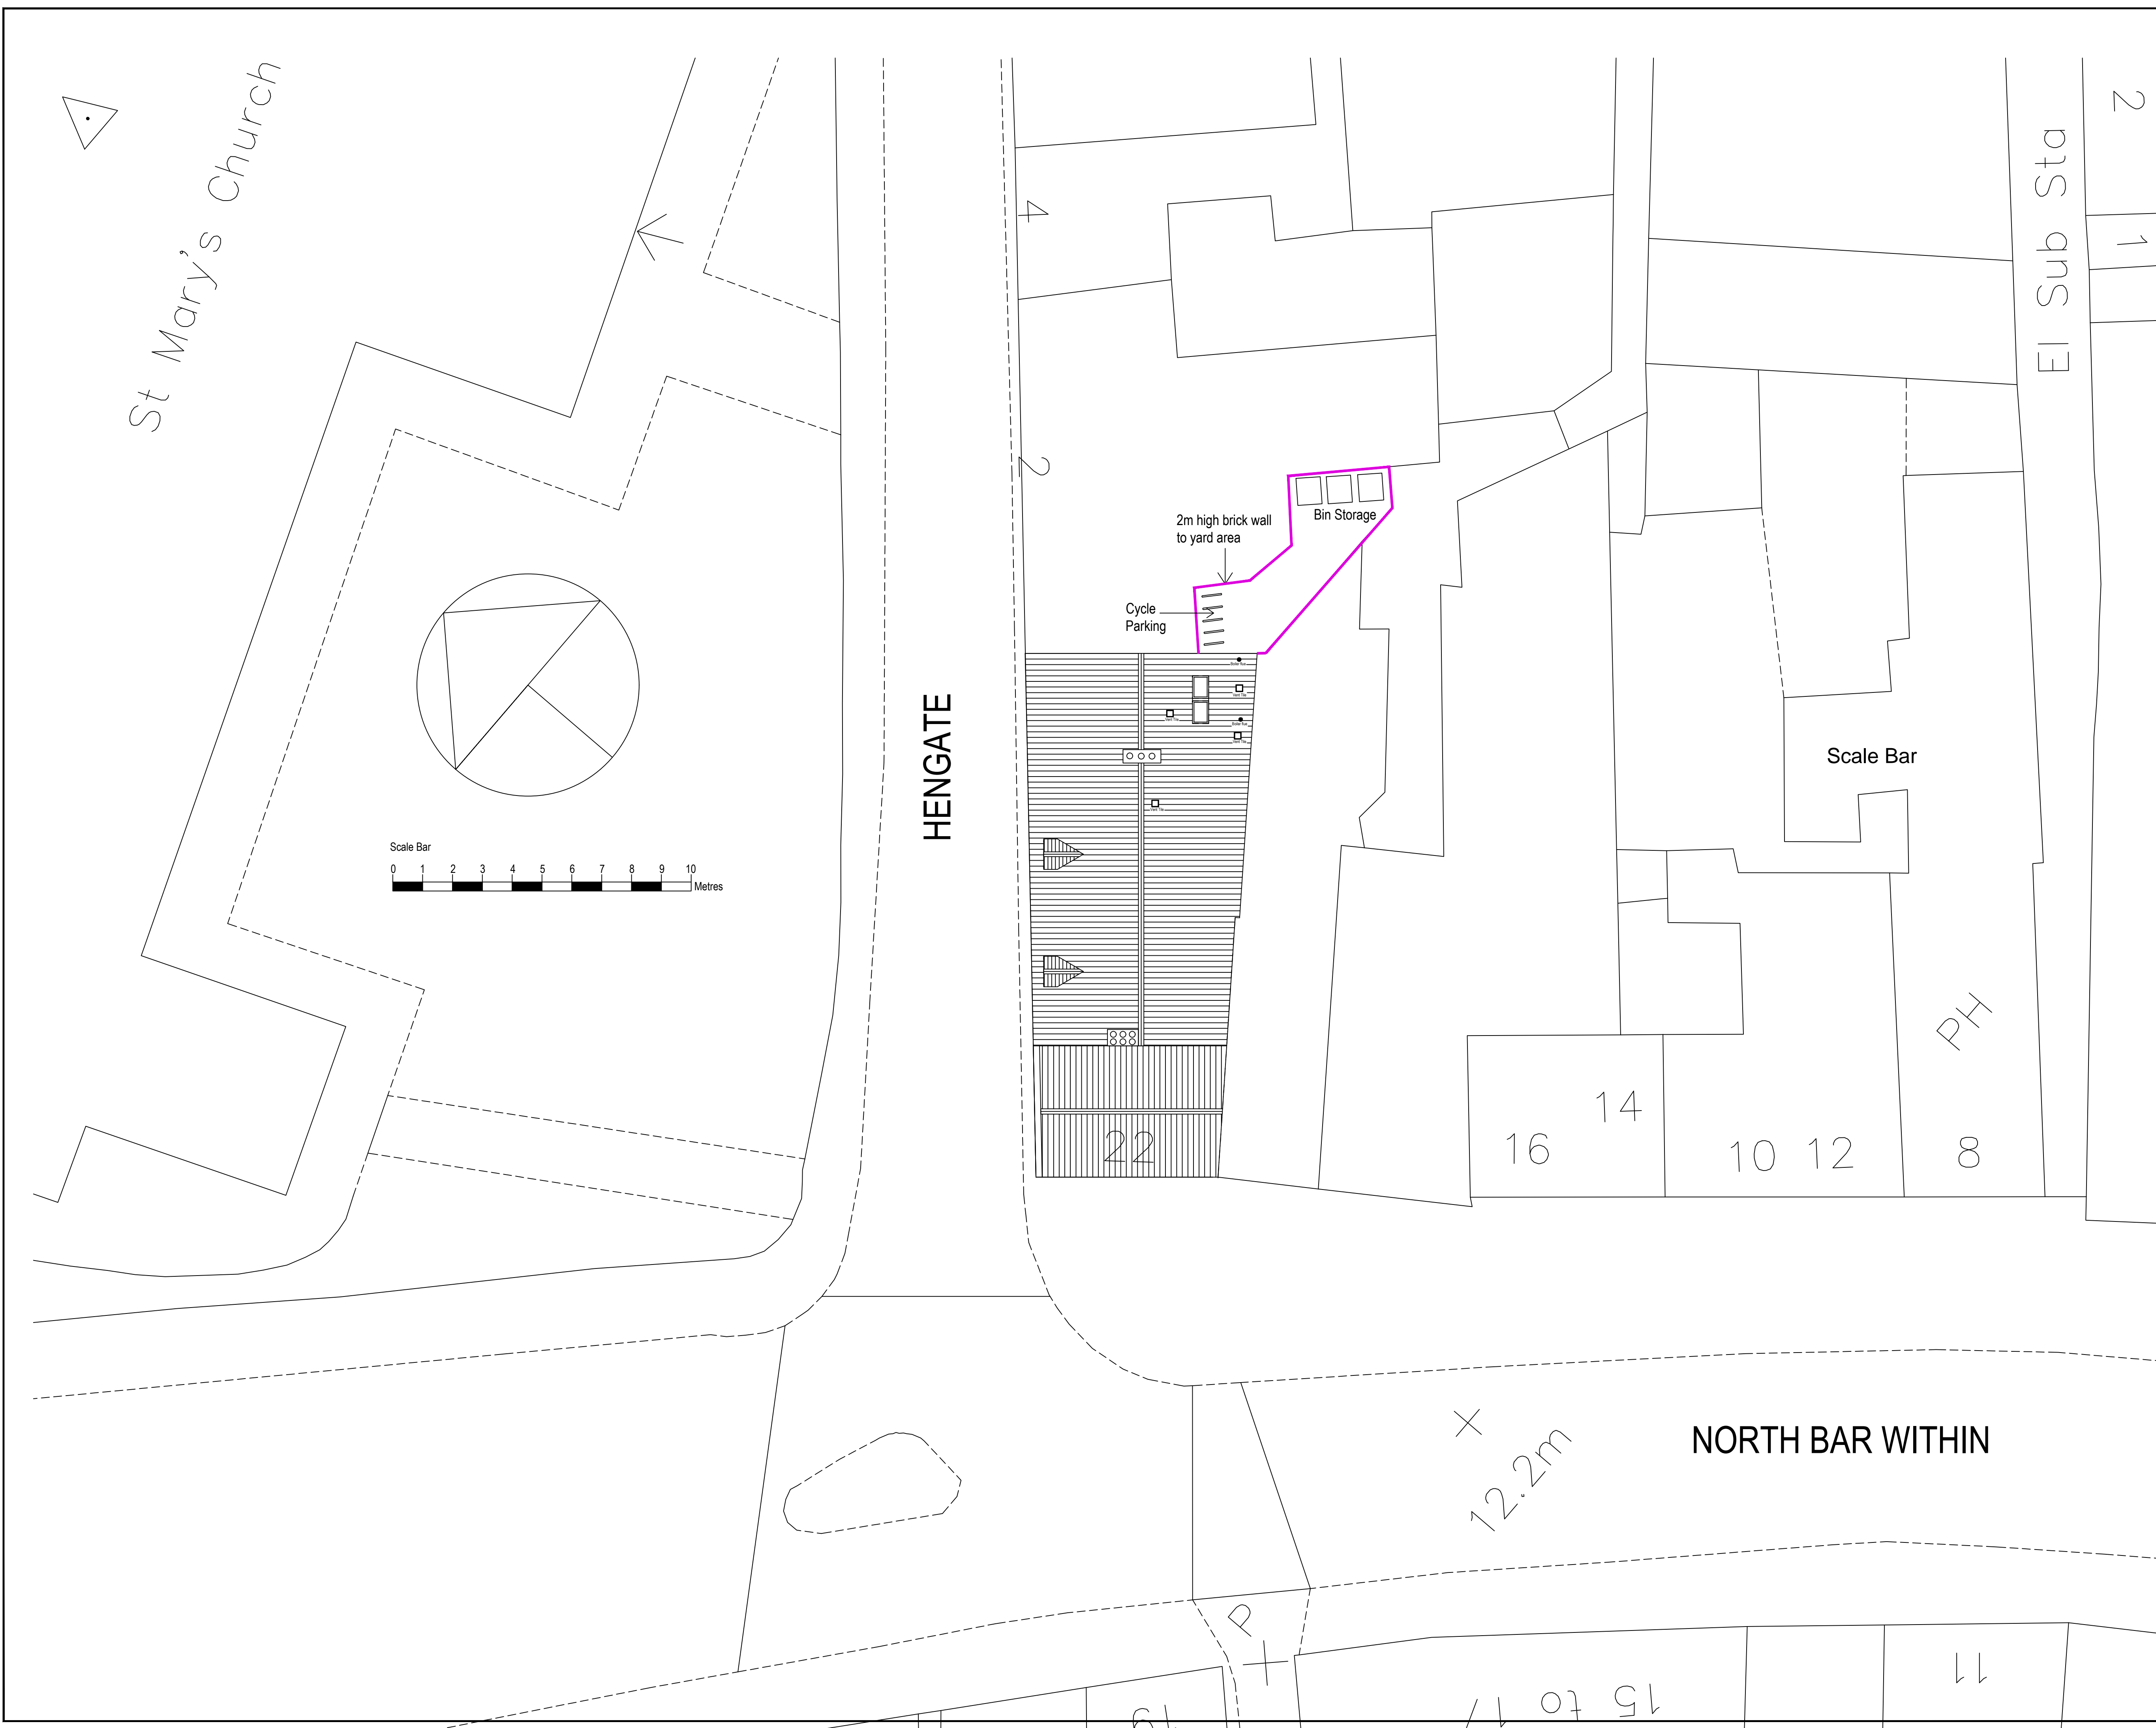

Revisions	
Date	Revisions
30.01.2024	Cycle parking added

piercy design

Architects ■ Designers ■ Project Managers ■ Planning Supervisors

Quaker Meeting Rooms
 4 Percy Street, Hull
 East Yorkshire
 HU2 8HH

Telephone: 01482 326415
 Fax: 01482 218001
 E-mail: user@piercydesign.co.uk

Client
H & H Premier Trading Ltd

Job Title
**Proposed Development at
 22 North Bar Within, Beverly**

Drawing Title
**Proposed Site/Roof Layout
 Plan**

Status	Building Regulations	
Date	Nov 2023	Scale: 1:100 @ A1
Drawn	H.P.	Checked: Approved
Drg No.	2019-35/S02	Rev. A