

Building control drawings



Notes:

The General contractor is responsible for the verification of all dimensions on site and shall inform the contract administrator of any discrepancies.


Scale from this drawing and use figure dimension.

Existing foundations, lintels and wall to be exposed if required by Building Control for assessment and upgrading if found inadequate.

These drawings are copy right protected and are owned by NAW Design Services Ltd. Any un-authorized copying will result in prosecution.

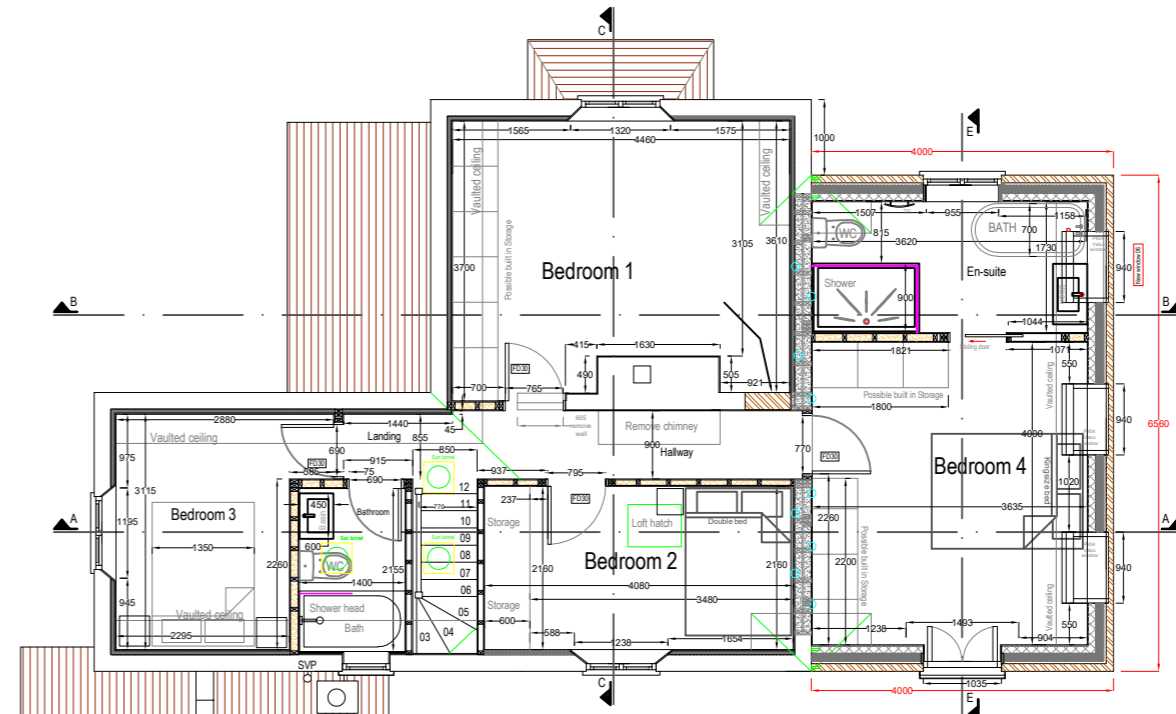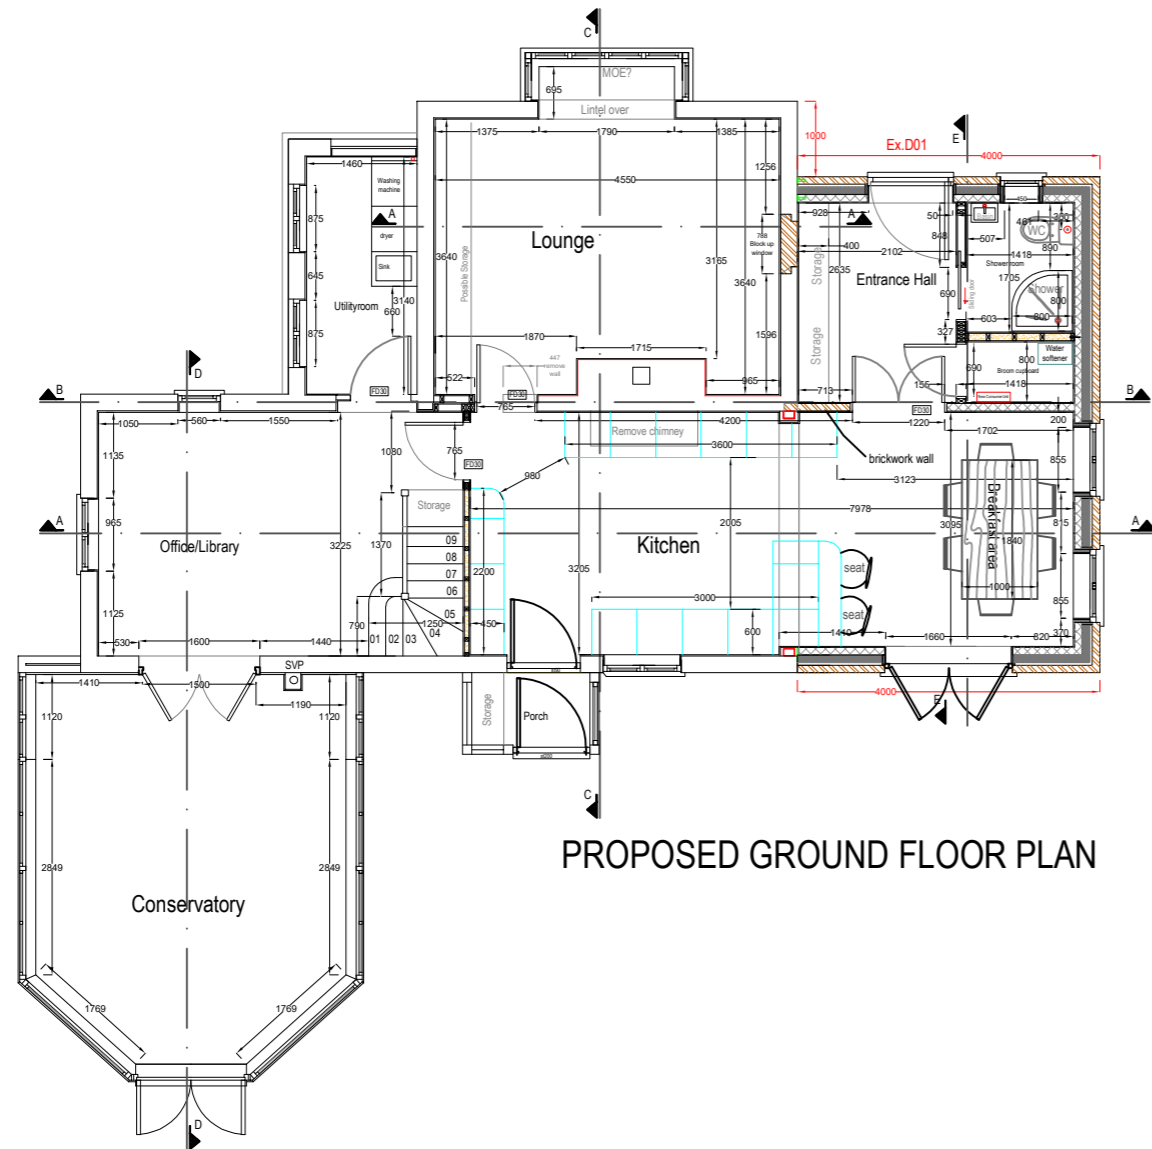

Scale Bar: 1:100

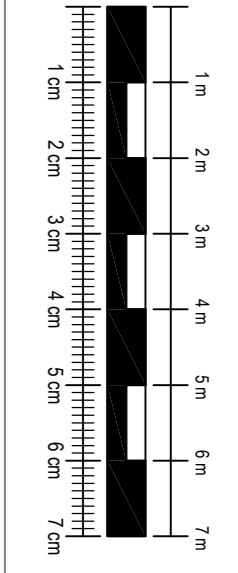

Date	Description	Rev
 NAW DESIGN SERVICES LTD 477 Chester Road, Trafford Manchester M16 9HF Email: nawdesignservices@btinternet.com		
DRAWING 25		
Project Purse Ryde Cottage, Westwood Lane, Normandy, GU32JF 2 storey side extension and internal alterations		
Client Tyrone & Elizabeth Bernal-Soria		
Title Proposed ground & first floor plans		Revision F
Date 02.04.2024	Scale 1/100 @ A3	Drawn NAW
Job No. NAW.PRC.011	Dwg No. E&P/025	Checked by NAW