


## Elevation Drawing - New internal security gate

Yew Tree Cottage, Stevens Lane, Felsted. Essex CM6 3NJ

Driveway internal security gate, 30/70 split arrangement in soft wood 'Slatted Lodge' style to match the external gate.

Gate Post - 2m x 175mm x 175mm. Gate - H 1.8m x L 4m (1.2m + 2.8m) Total Length including posts 4.525m

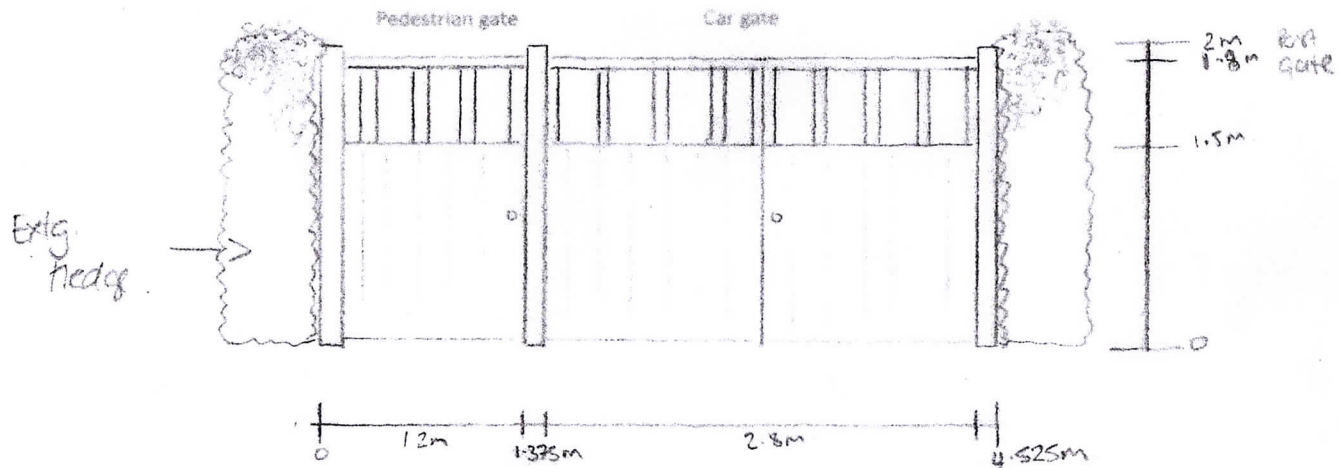

Scale 1:10

Road to driveway/ garage view