



Wyeverne Road

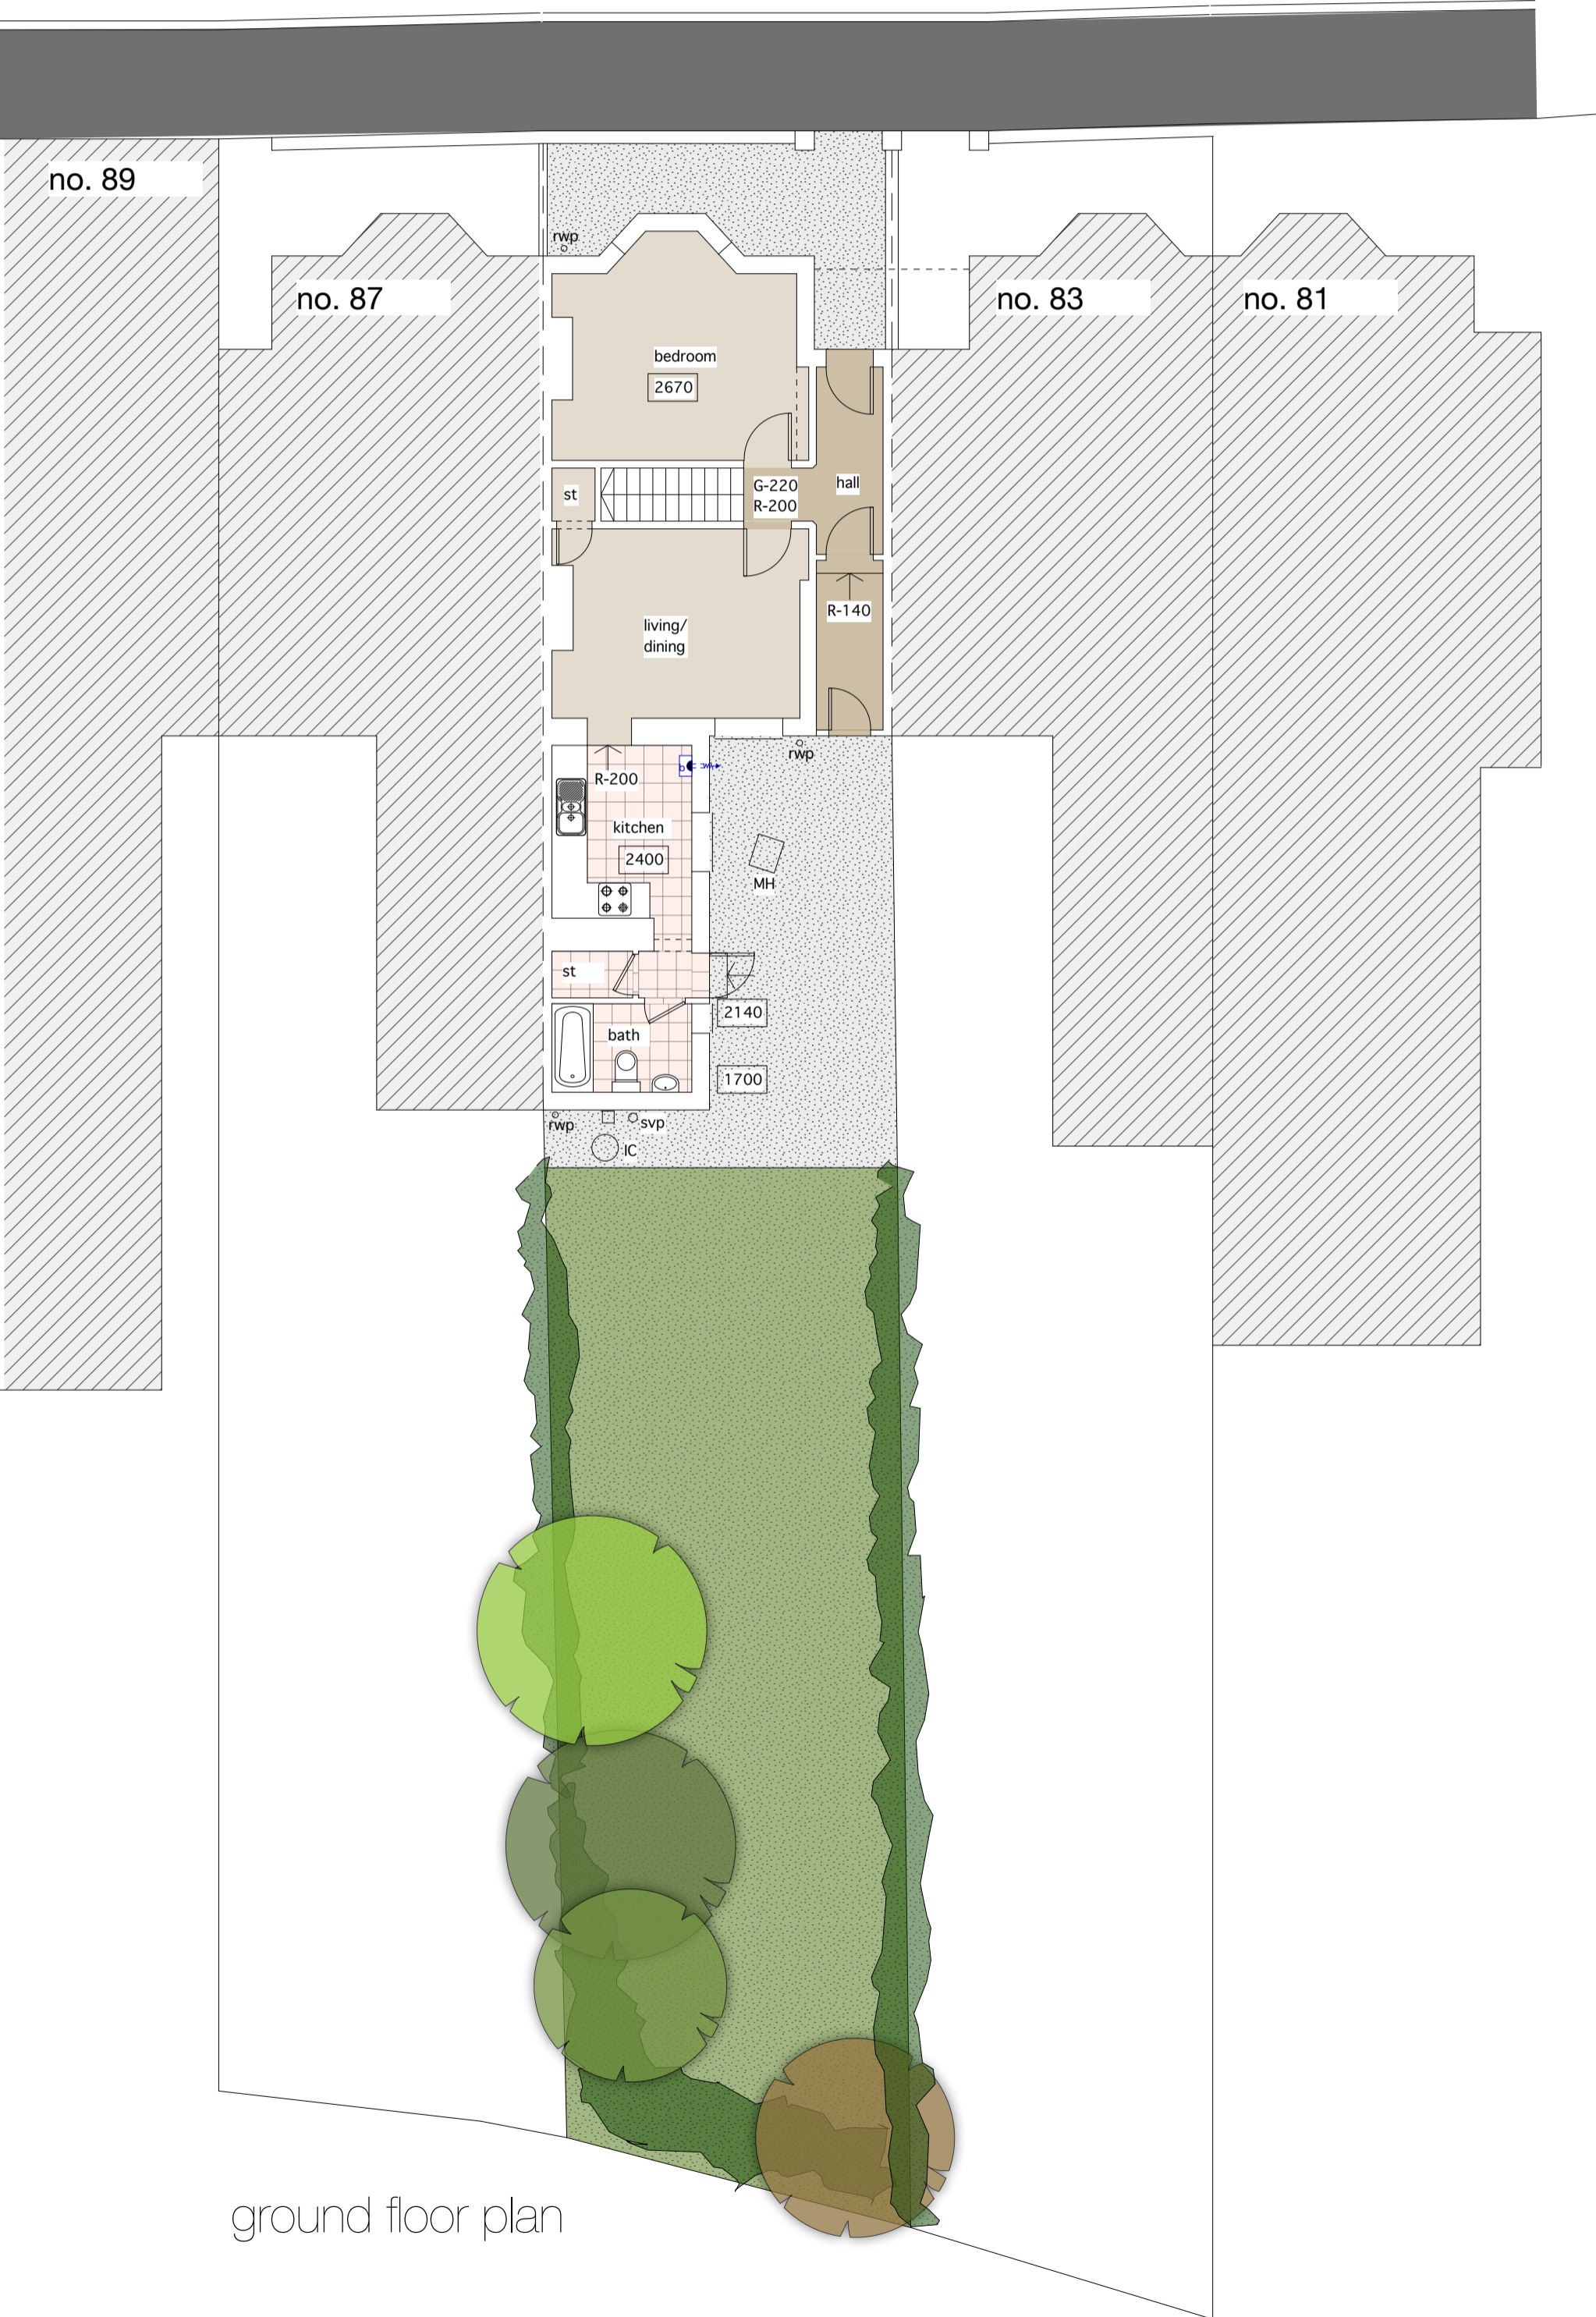


ground floor plan

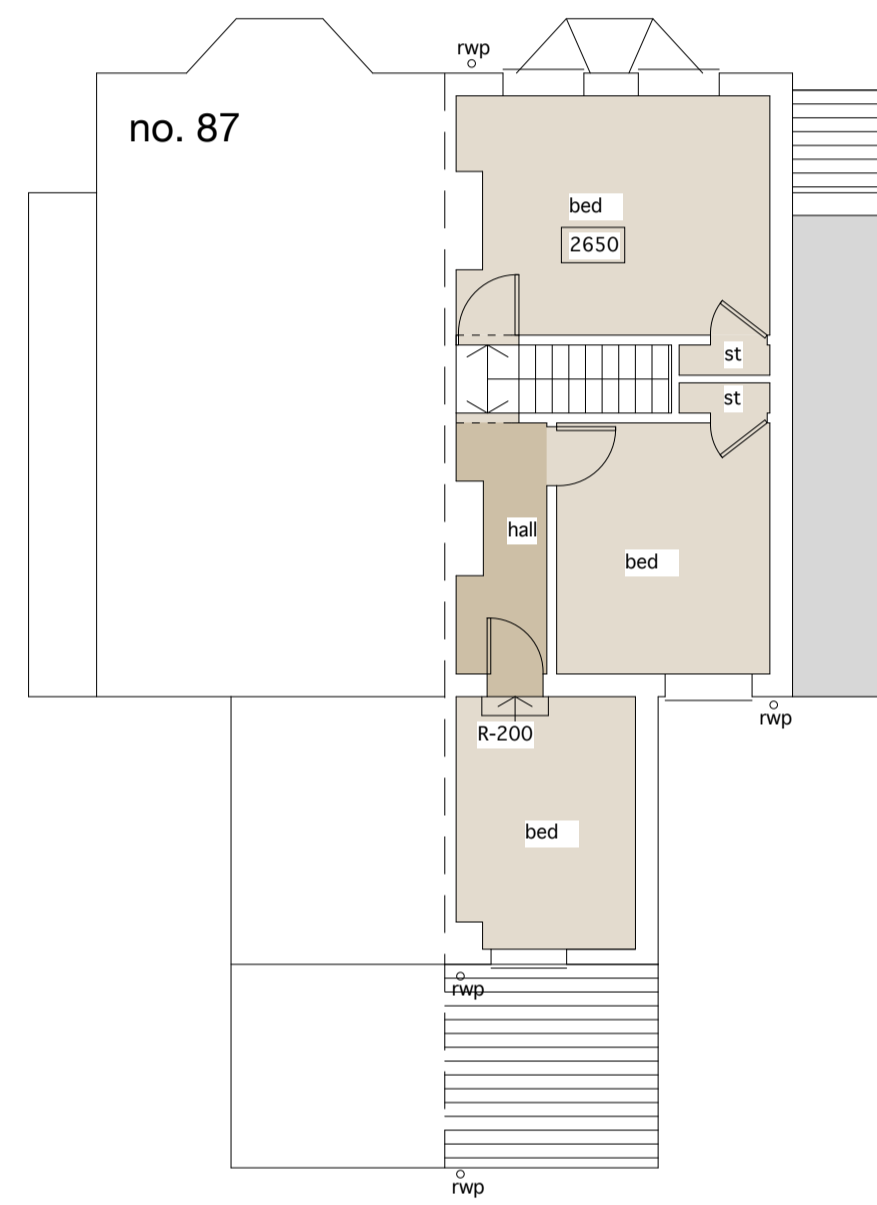

first floor plan



front elevation

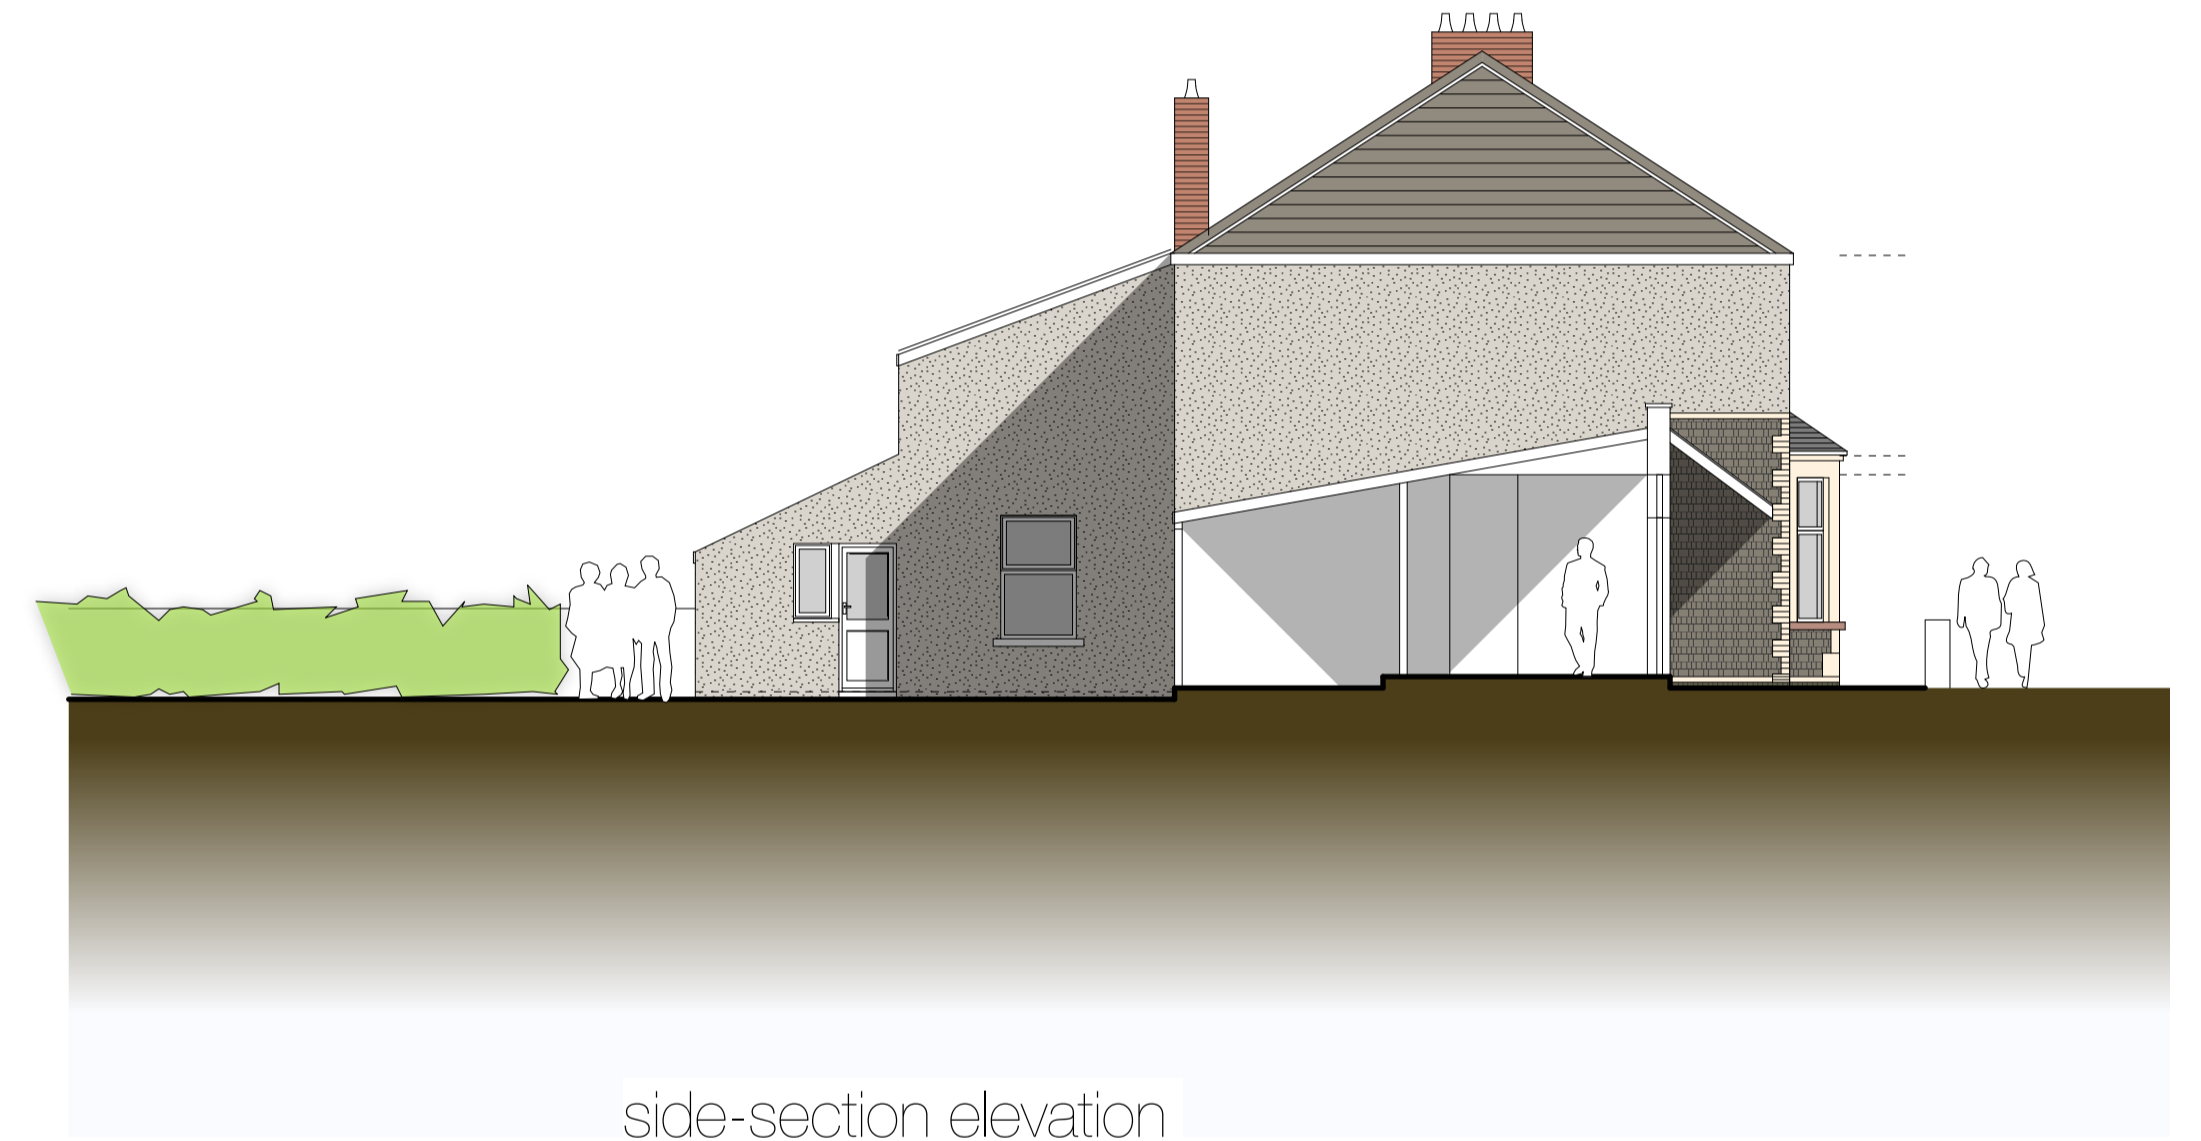

side-section elevation



rear elevation

Planning  
85 Wyeverne Road  
existing plans + elevations

Rev	Date	Action

This drawing is copyright.  
Dimensions to be checked on site  
and any discrepancies reported to  
the Architect immediately.  
Do not scale, use figured dimensions  
only.

**cfw**  
ARCHITECTS  
Hugo Souto & CJ  
85 Wyeverne Road Cardiff  
Existing Plans + Elevations  
1:100 @ A1  
wyeverne rd - 01

8 north road, cardiff, cf10 3du  
029 2034 0491  
www.cfw-architects.co.uk