



**SOFT LANDSCAPE KEY**


- |  |  |  |  |
|--|--|--|--|
|  | Works to be completed as part of Enabling works                              |  | Courtyard and Sensory planting. Refer to planting schedule   |
|  | Amenity Grass seeding in general areas and proposed swales.                  |  | Green Roof planting. To be planted with 'Standard Sedum Blanket System, supplied by Sky Garden or equal performance. |
|  | Grass football pitch - specification by Sports Pitch Specialist              |  | SuDs basin planting, as part of enabling works   |
|  | Wildflower meadow seeding.   |  | Bulbs within grass areas. Refer to planting schedule   |
|  | Wet meadow SuDs seeding - as part of enabling works                          |  | Raised beds/ planters located on roof. Planting to be provided by school, as part of Learn to Grow curriculum.       |
|  | Species Rich Lawn.   |  | Rootspace cells, as part of engineered tree pit. To be 1000mm depth  |
|  | Rain garden planting Type 1- Outdoor Classrooms. Refer to planting schedule. |  |  |
|  | Rain garden planting Type 2- Car Parking areas. Refer to planting schedule.  |  |  |
|  | Rain garden planting Type 3- General areas. Refer to planting schedule.      |  |  |
|  | Ornamental planting. Refer to planting schedule.                             |  |  |
|  | Native shrub planting. Refer to planting schedule                            |  |  |
|  | Hedge- Mixed native. Refer to planting schedule                              |  |  |
|  | Hedge- Ornamental. Refer to planting schedule.                               |  |  |

**TREES**

- |  |   |
|--|---|
|  | Existing trees to be removed - see tree survey for refs                       |
|  | Existing trees to be protected and retained                                   |
|  | Proposed Ornamental, cultivars and specimen trees. Refer to planting schedule |
|  | Proposed trees in hard landscape. Refer to planting schedule                  |
|  | Proposed Native trees. Refer to planting schedule                             |
|  | Proposed Orchard trees. Refer to planting schedule                            |

2 Key- Landscape Planting Overall 500  
1:500

Refer to drawings 09020 to 09023 for detailed Planting Plans  
Refer to drawing 09081 for Planting Schedule

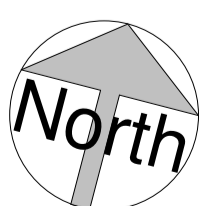

0m 10m 20m 30m 40m 50m  
VISUAL SCALE 1:500 @ A0

DO NOT SCALE. Use visual estimation only. The contractor is responsible for check all dimensions within the work area to be installed. All dimensions are to be checked on site. The drawings are for information only and are not to be used for construction. No liability is accepted for any loss or damage arising from the use of these drawings. All drawings should be used for reference purposes only. All drawings are the property of Austin-Smith:Lord. A full copyright notice is available on request. Austin-Smith:Lord Ltd. Registered in England & Wales with registered number 1172944. Registered Office: 1172944, Liverpool Building, Pier Head, Liverpool L3 9SF.

Drawn: SA  
Author: Austin-Smith:Lord Ltd  
Architects/Designers/Planners: Landscape Architects  
and Engineers/Drawn: Cardiff  
Date: 11/05/20  
Issue Date: 11/05/20  
Scale: @ A0  
1:500  
T: +44 (0)2920 225 200  
E: info@astlondon.com

**Austin-Smith:Lord**  
Project: Project Name  
Description: Overall Planting Plan  
Job No.:  
Drawing No.:  
Project Number: FC-ASL-000-22-DR-L-00004  
Revision: 009