


Proposed Roof Plan
1:50 @ A3




Proposed Section A-A
1:50 @ A3

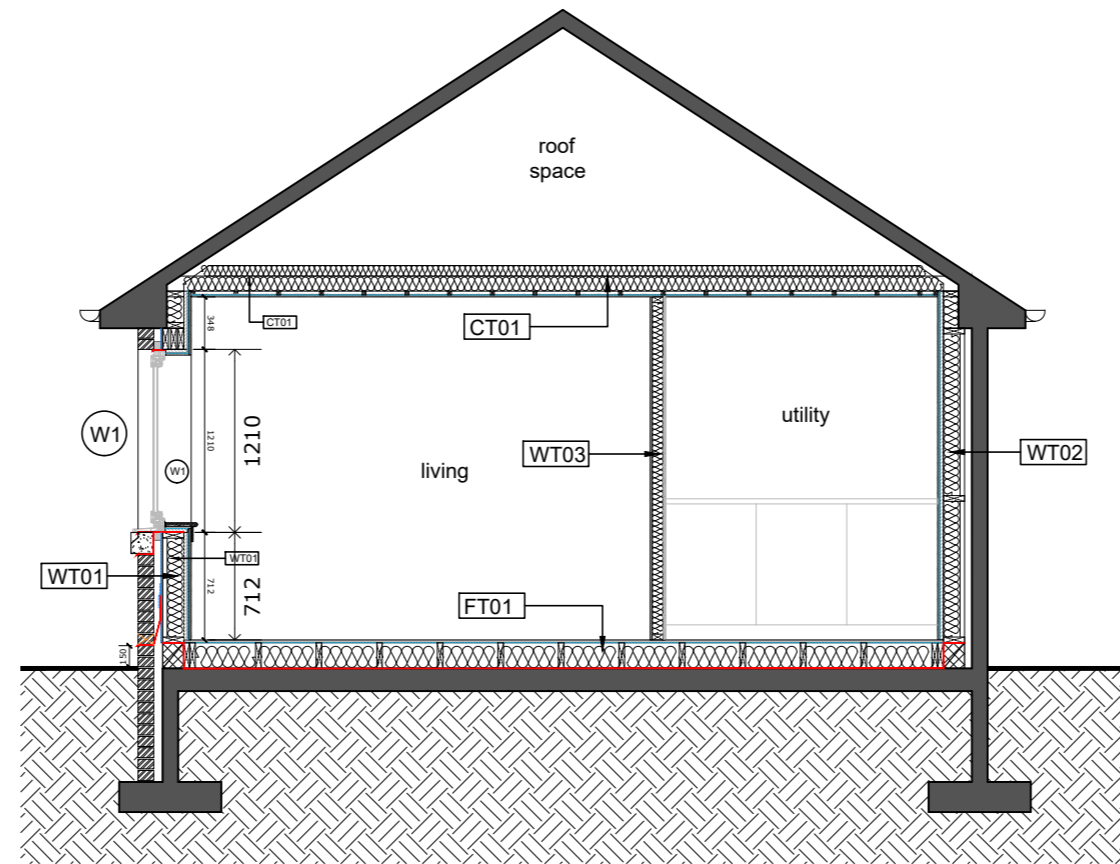


Proposed Side Elevation
1:50 @ A3

The purpose of this drawing is solely for the purposes of obtaining either Planning or Building Warrant Approval. This drawing may be suitable for construction but it may be necessary to augment and/or amend this information for this purpose. No liability will be accepted for any omission on this drawing, should the drawing be used for construction purposes.

All dimensions to be checked, prior to ordering of materials, or construction. Any queries or discrepancies, to be highlighted to Bach Design immediately. All materials to be installed in accordance with manufacturers instructions.

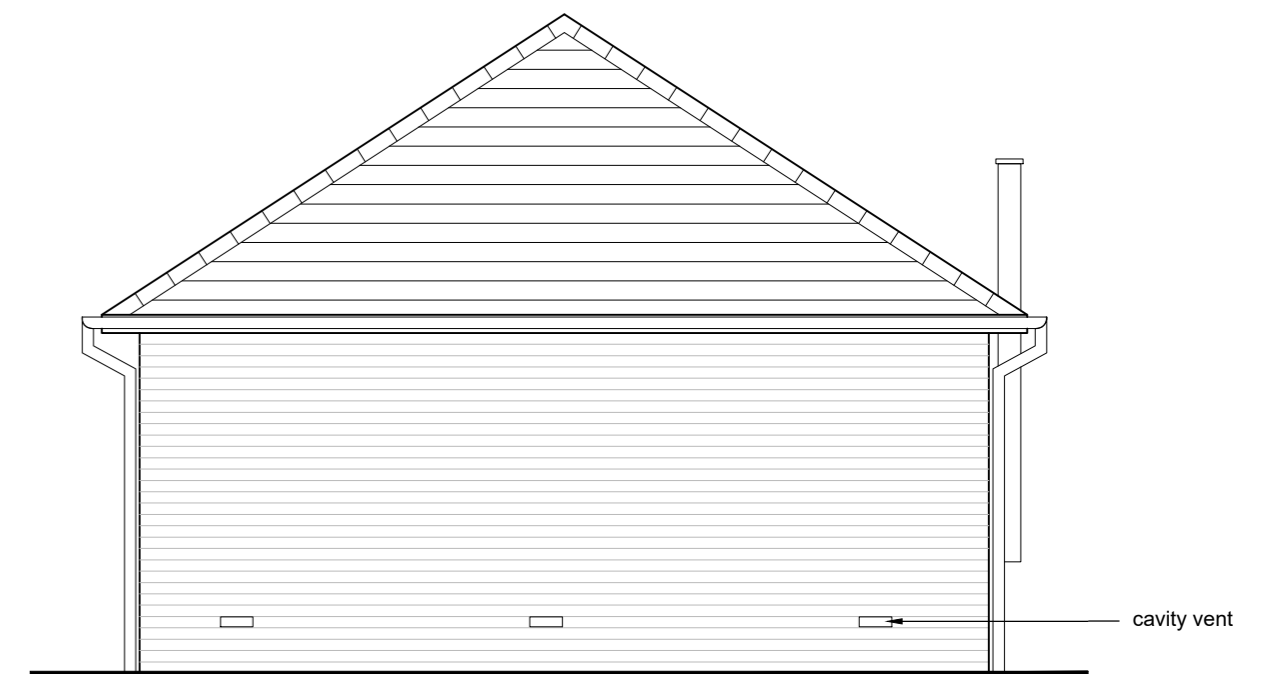


Proposed Rear Elevation
1:50 @ A3

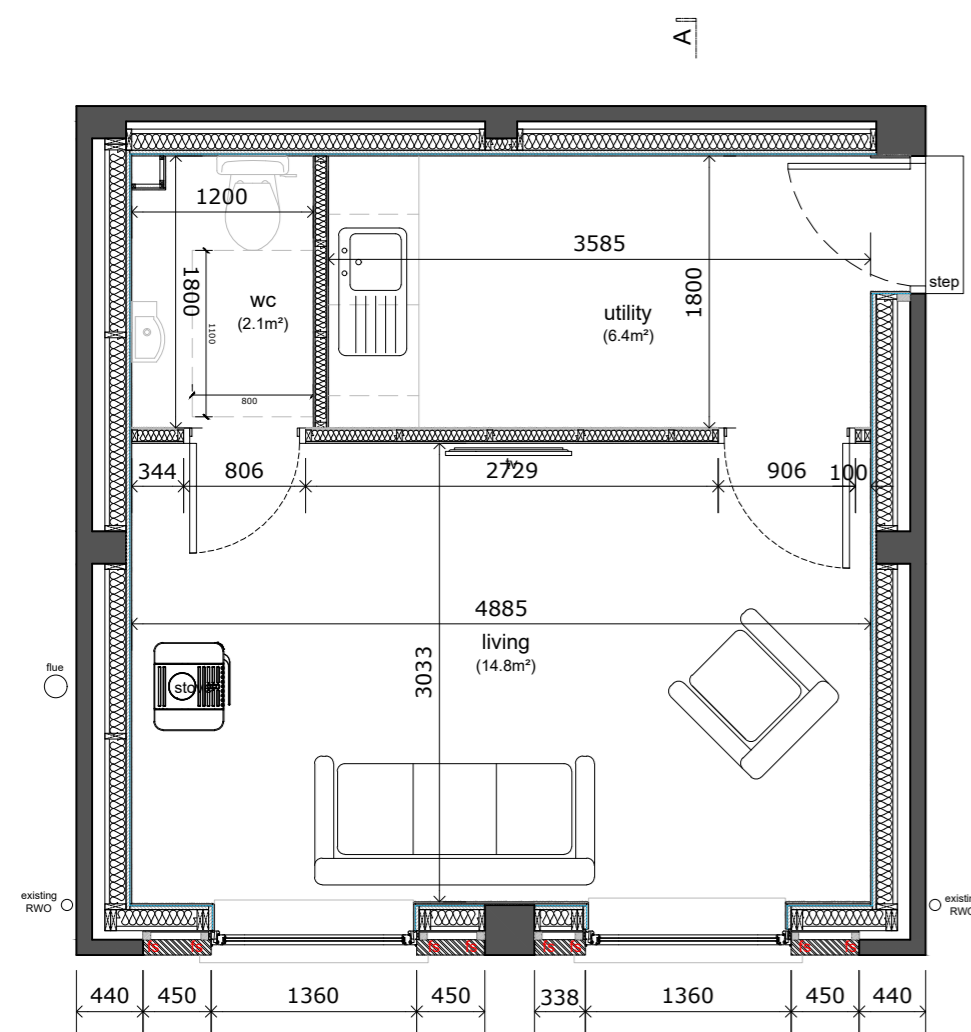

Proposed Floor Plan
1:50 @ A3



Proposed Front Elevation
1:50 @ A3

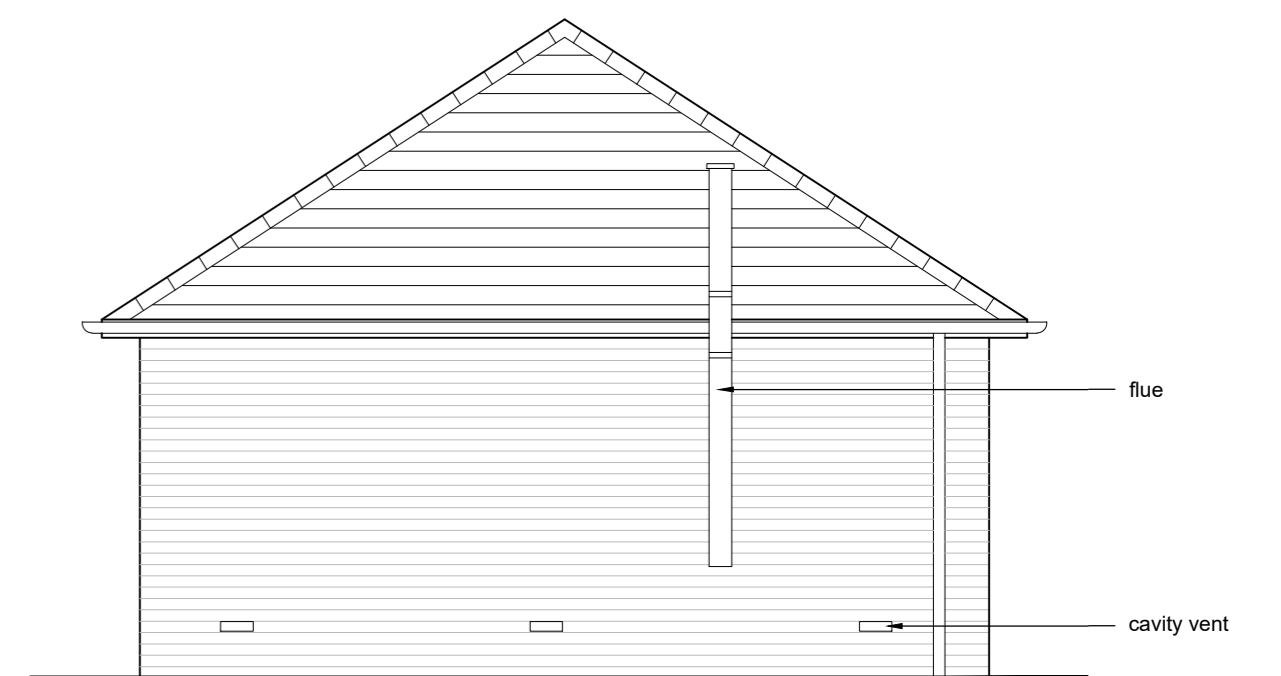

Proposed Side Elevation
1:50 @ A3

Do not scale from this drawing. If in doubt, ask. This drawing is the property of bach design limited and must not be copied, reproduced or disclosed without written permission.

previous revisions
revision: --
first issue

by: MM
date: 24.03.2024

14 barnhill drive
newton mearns
glasgow
g775fy

0141 321 7397
info@bachdesign.co.uk



0m 1m 2m 3m 4m 5m

project: 11 Glen Lyon Walk
client: M Mcmenamin
drawing: Proposed Plans, Section & Elevations
scale @ A2: 1:50
dwg number: 24012_002
revision: -
date: 24.03.2024
status: PLANNING