


# STOOPS AND HARGHER CLOUGH YPC : AMPHITHEATRE

## 903032/L02 PLANTING PLAN 1:250 AT A2

192

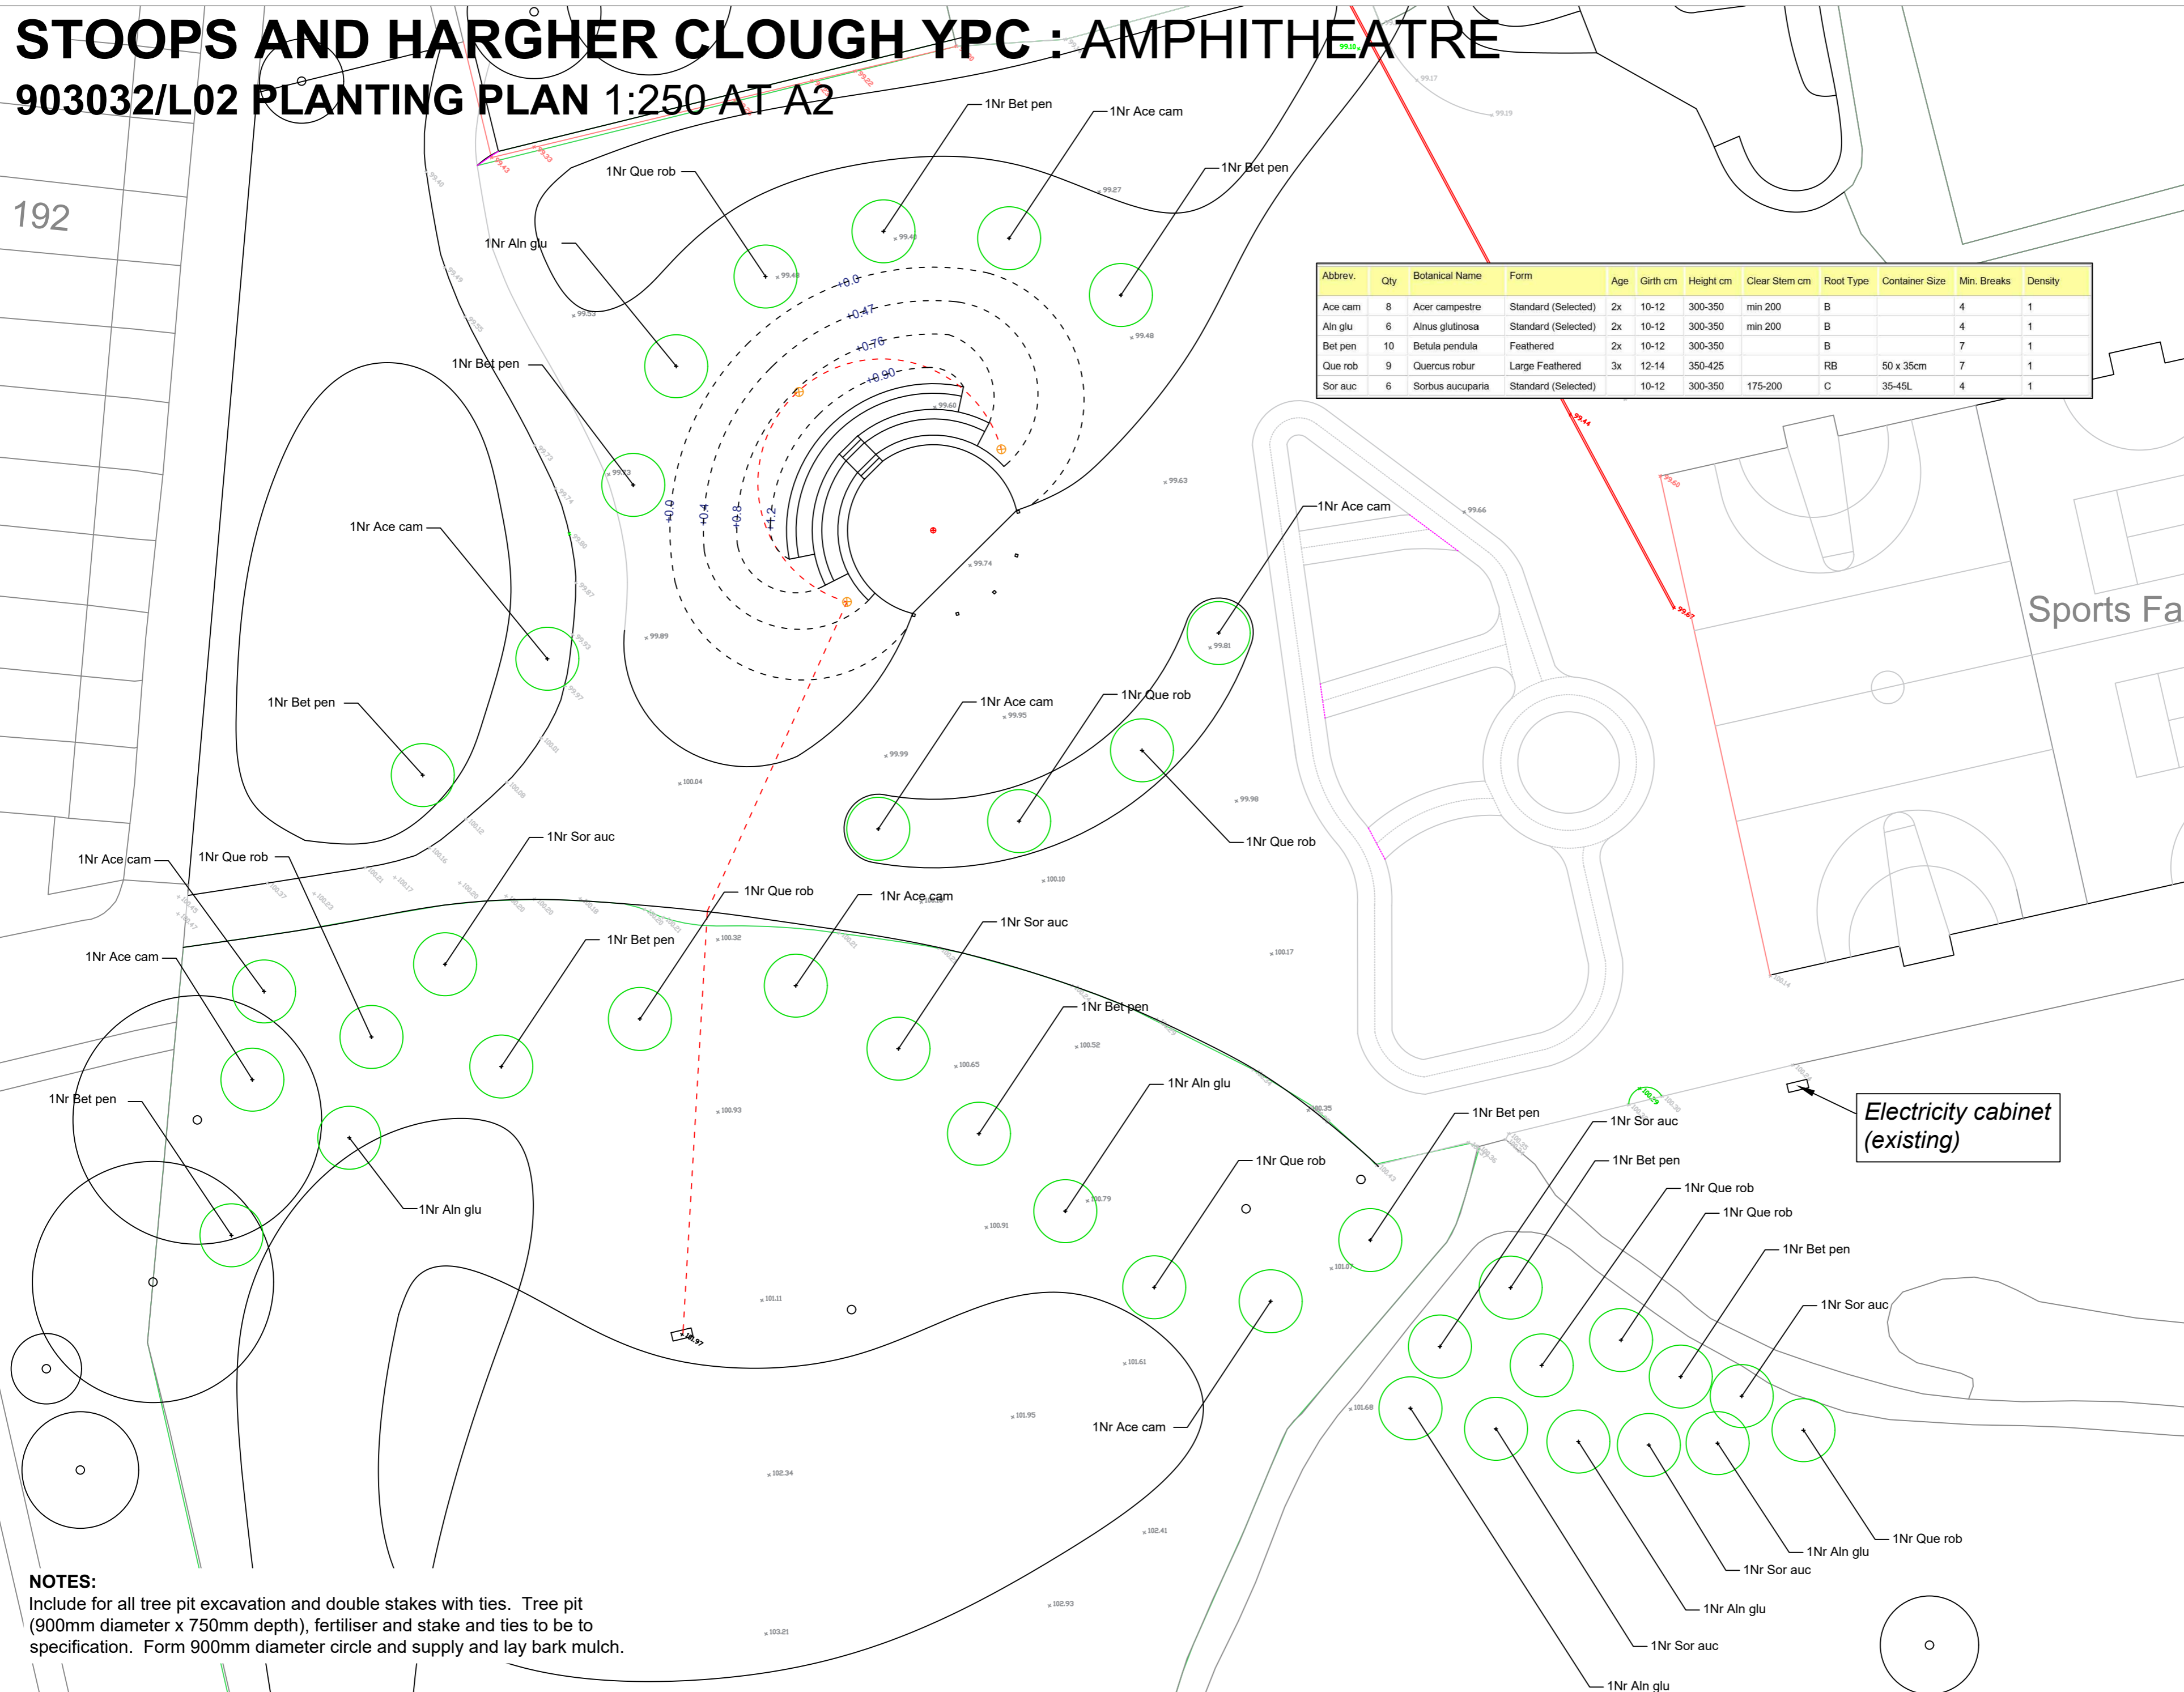

Abbrev.	Qty	Botanical Name	Form	Age	Girth cm	Height cm	Clear Stem cm	Root Type	Container Size	Min. Breaks	Density
Ace cam	8	Acer campestre	Standard (Selected)	2x	10-12	300-350	min 200	B		4	1
Aln glu	6	Alnus glutinosa	Standard (Selected)	2x	10-12	300-350	min 200	B		4	1
Bet pen	10	Betula pendula	Feathered	2x	10-12	300-350		B		7	1
Que rob	9	Quercus robur	Large Feathered	3x	12-14	350-425		RB	50 x 35cm	7	1
Sor auc	6	Sorbus aucuparia	Standard (Selected)		10-12	300-350	175-200	C	35-45L	4	1

Notes  
 1) Figured dimensions to be taken. Do not scale dimensions. Contractors must verify all dimensions on site before preparing shop drawings or commencing any work.  
 2) Copyright ©. This drawing must not be reproduced without the permission of Yorkshire Dales Millennium Trust.  
 3) Reproduced from 1998 Ordnance Survey mapping with permission of the controller of HMSO.


Sports Fac

Electricity cabinet (existing)

**NOTES:**  
 Include for all tree pit excavation and double stakes with ties. Tree pit (900mm diameter x 750mm depth), fertiliser and stake and ties to be to specification. Form 900mm diameter circle and supply and lay bark mulch.

00.00.00	REVISION NOTES	ISSUE	CHKD

DESIGN	PLANNING	TENDER	CONTRACT

  
 Yorkshire Dales Millennium Trust CL, Main Street, Clapham, Via Lancaster, LA2 8DP  
 CLIENT: Burnley Council  
 PROJECT: Stoops and Hargher Clough YPC: Amphitheatre  
 TITLE: Layout Plan  
 SCALE: 1:250 at A2    DATE: 4.12.2023    DRAWING NO: 903032/L01  
 DRAWN BY: LM    CHECKED BY:    PROJECT CODE: 903032    ISSUE: