


# STOOPS AND HARGHER CLOUGH YPC: AMPHITHEATRE


## SEAT DETAILS 903032/D02

SCALE 1:10

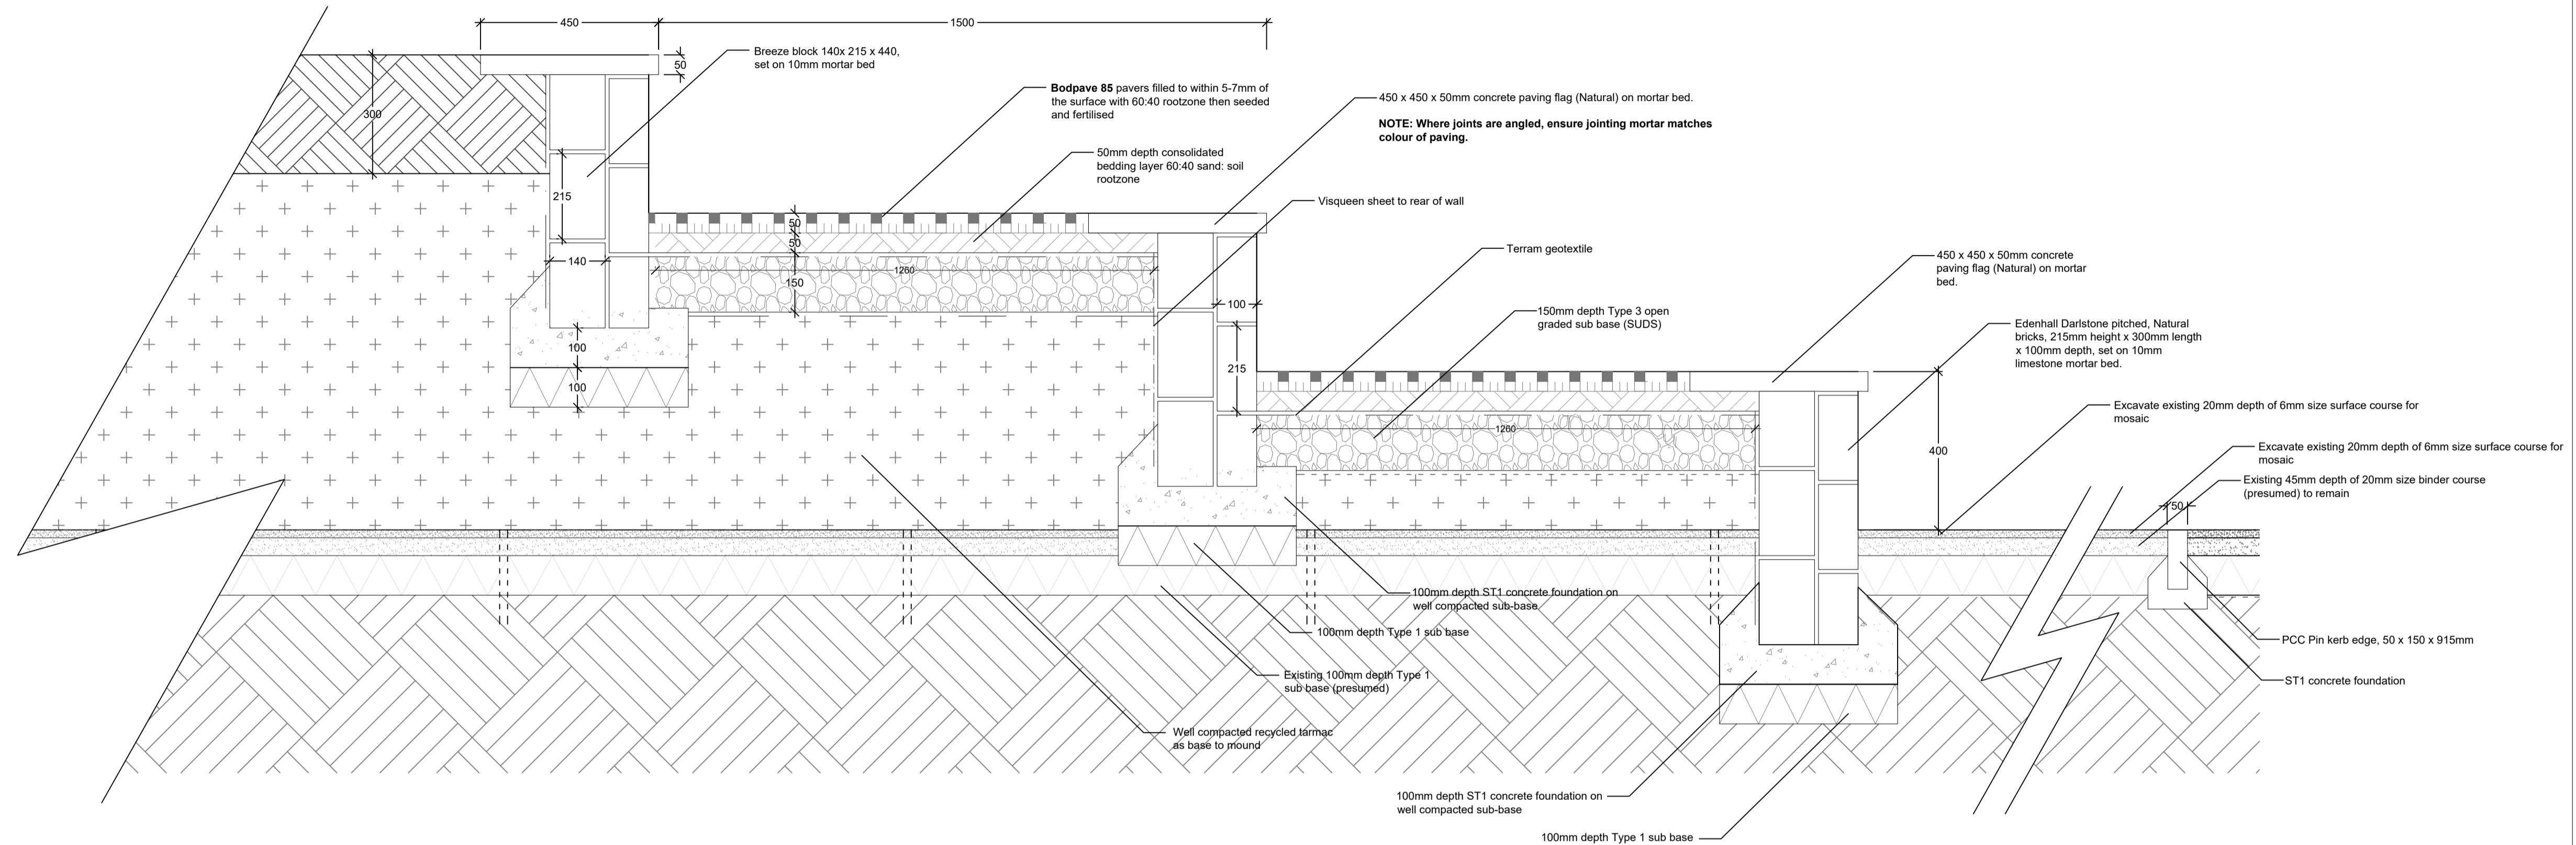

## STEP DETAILS 903032/D03

SCALE 1:10

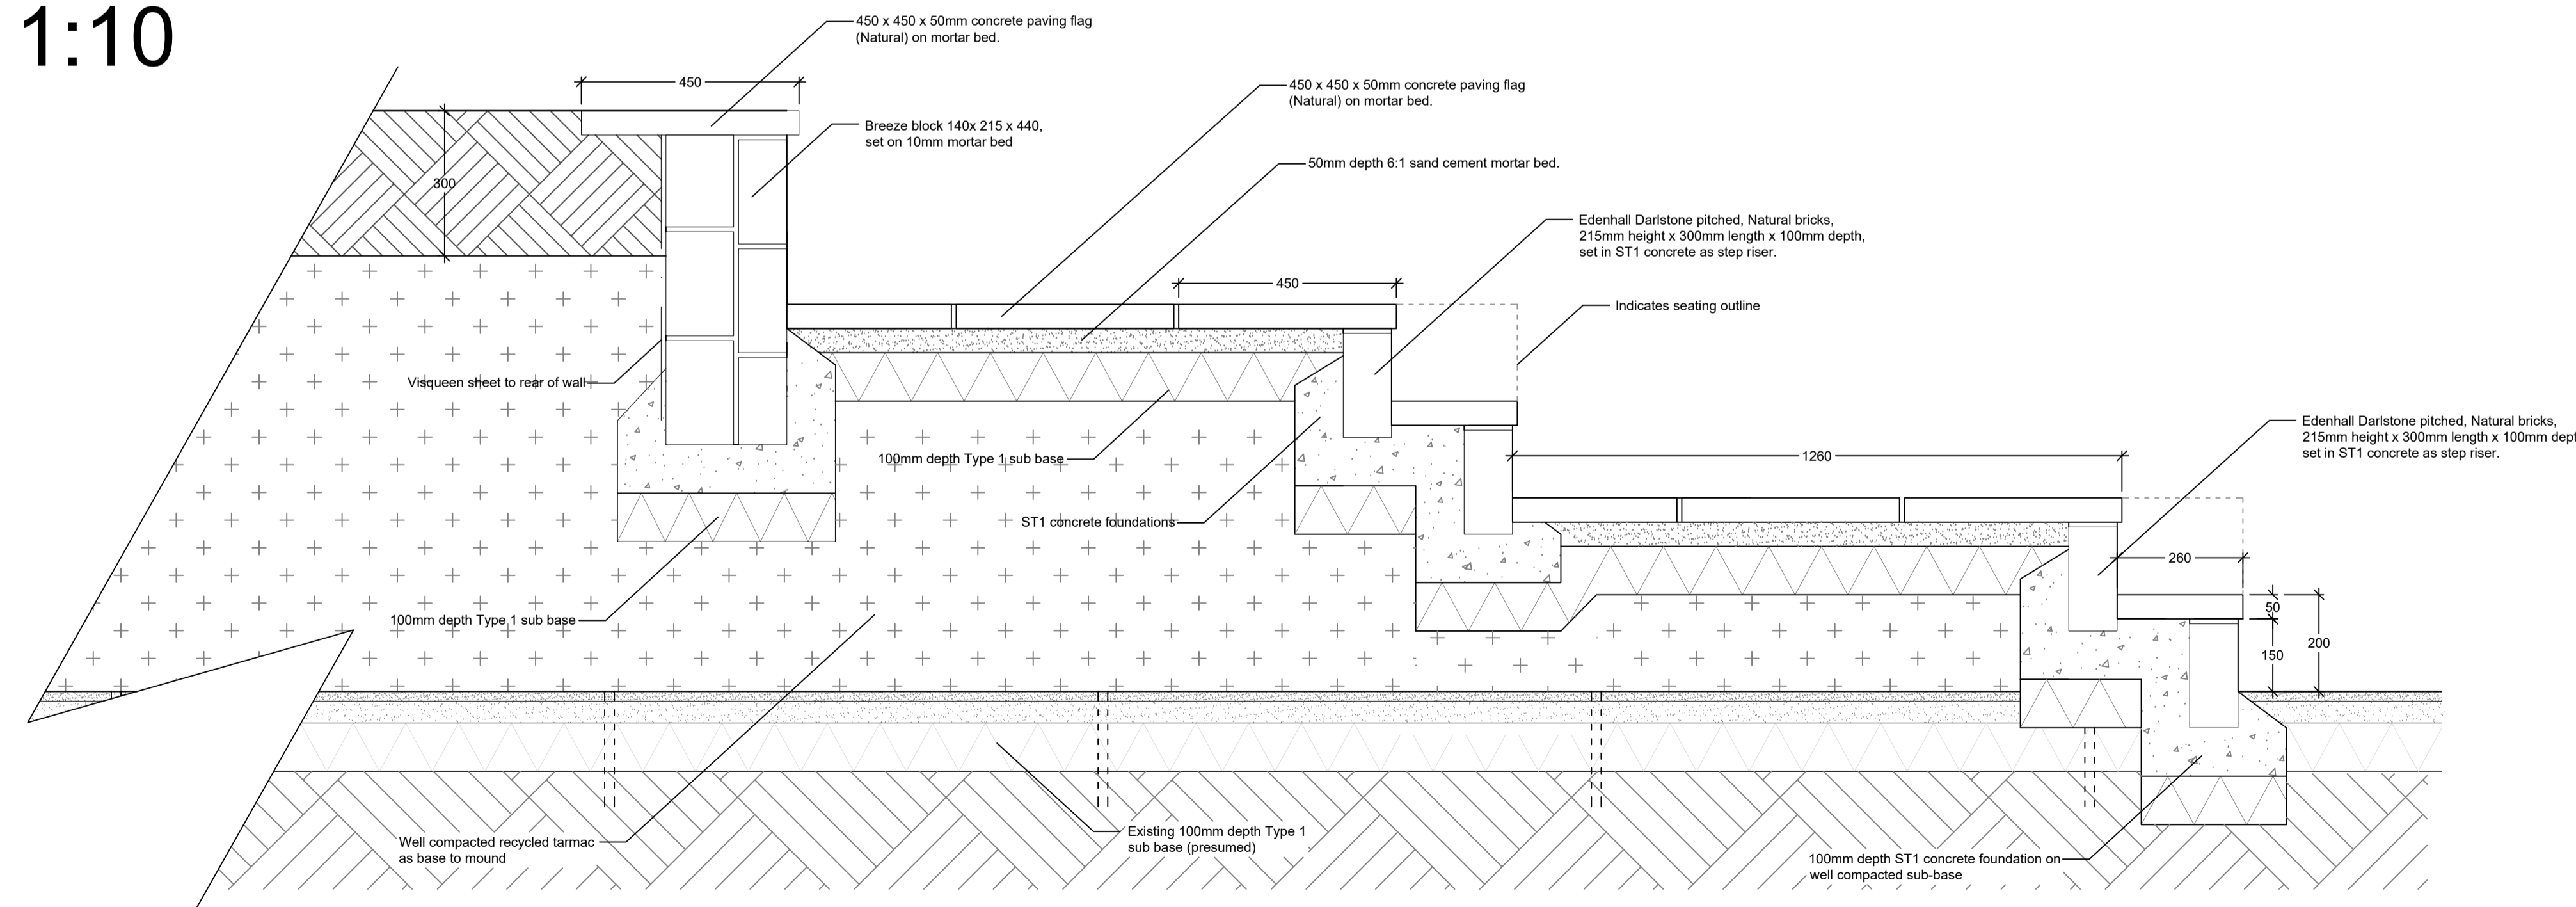

Notes  
1) Figured dimensions to be taken. Do not scale dimensions.  
Contractors must verify all dimensions on site before preparing shop drawings or commencing any work.  
2) Copyright ©. This drawing must not be reproduced without the permission of Yorkshire Dales Millennium Trust.  
3) Reproduced from 1998 Ordnance Survey mapping with permission of the controller of HMSO.

00.00.00	REVISION NOTES	ISSUE	CHKD

DESIGN	PLANNING	TENDER	CONTRACT

YORKSHIRE DALES  
MILLENNIUM TRUST

Yorkshire Dales Millennium Trust CL, Main Street, Clapham, Via Lancaster, LA2 8DP

CLIENT  
**Burnley Council**

PROJECT  
**Stoops and Hargher Clough YPC: Amphitheatre**

TITLE  
**Seat and step construction details**

SCALE	DATE	DRAWING NO.
1:10 at A1	4.12.2023	903032/D02 and D03

DRAWN BY	CHECKED BY	PROJECT CODE	ISSUE
LM		903032	