


EXISTING PROPOSED  
BUILDING DIVISION LINE


**SECTION A-A**

**NOTE:**  
DO NOT SCALE  
The Existing Buildings has been surveyed and the Sections on this drawing are based upon this, but a final site measure is required by the Main Contractor

All dimensions are post settlement.  
Main Contractor to allow for settlement of:  
GF 5mm FF 12mm SF 20mm

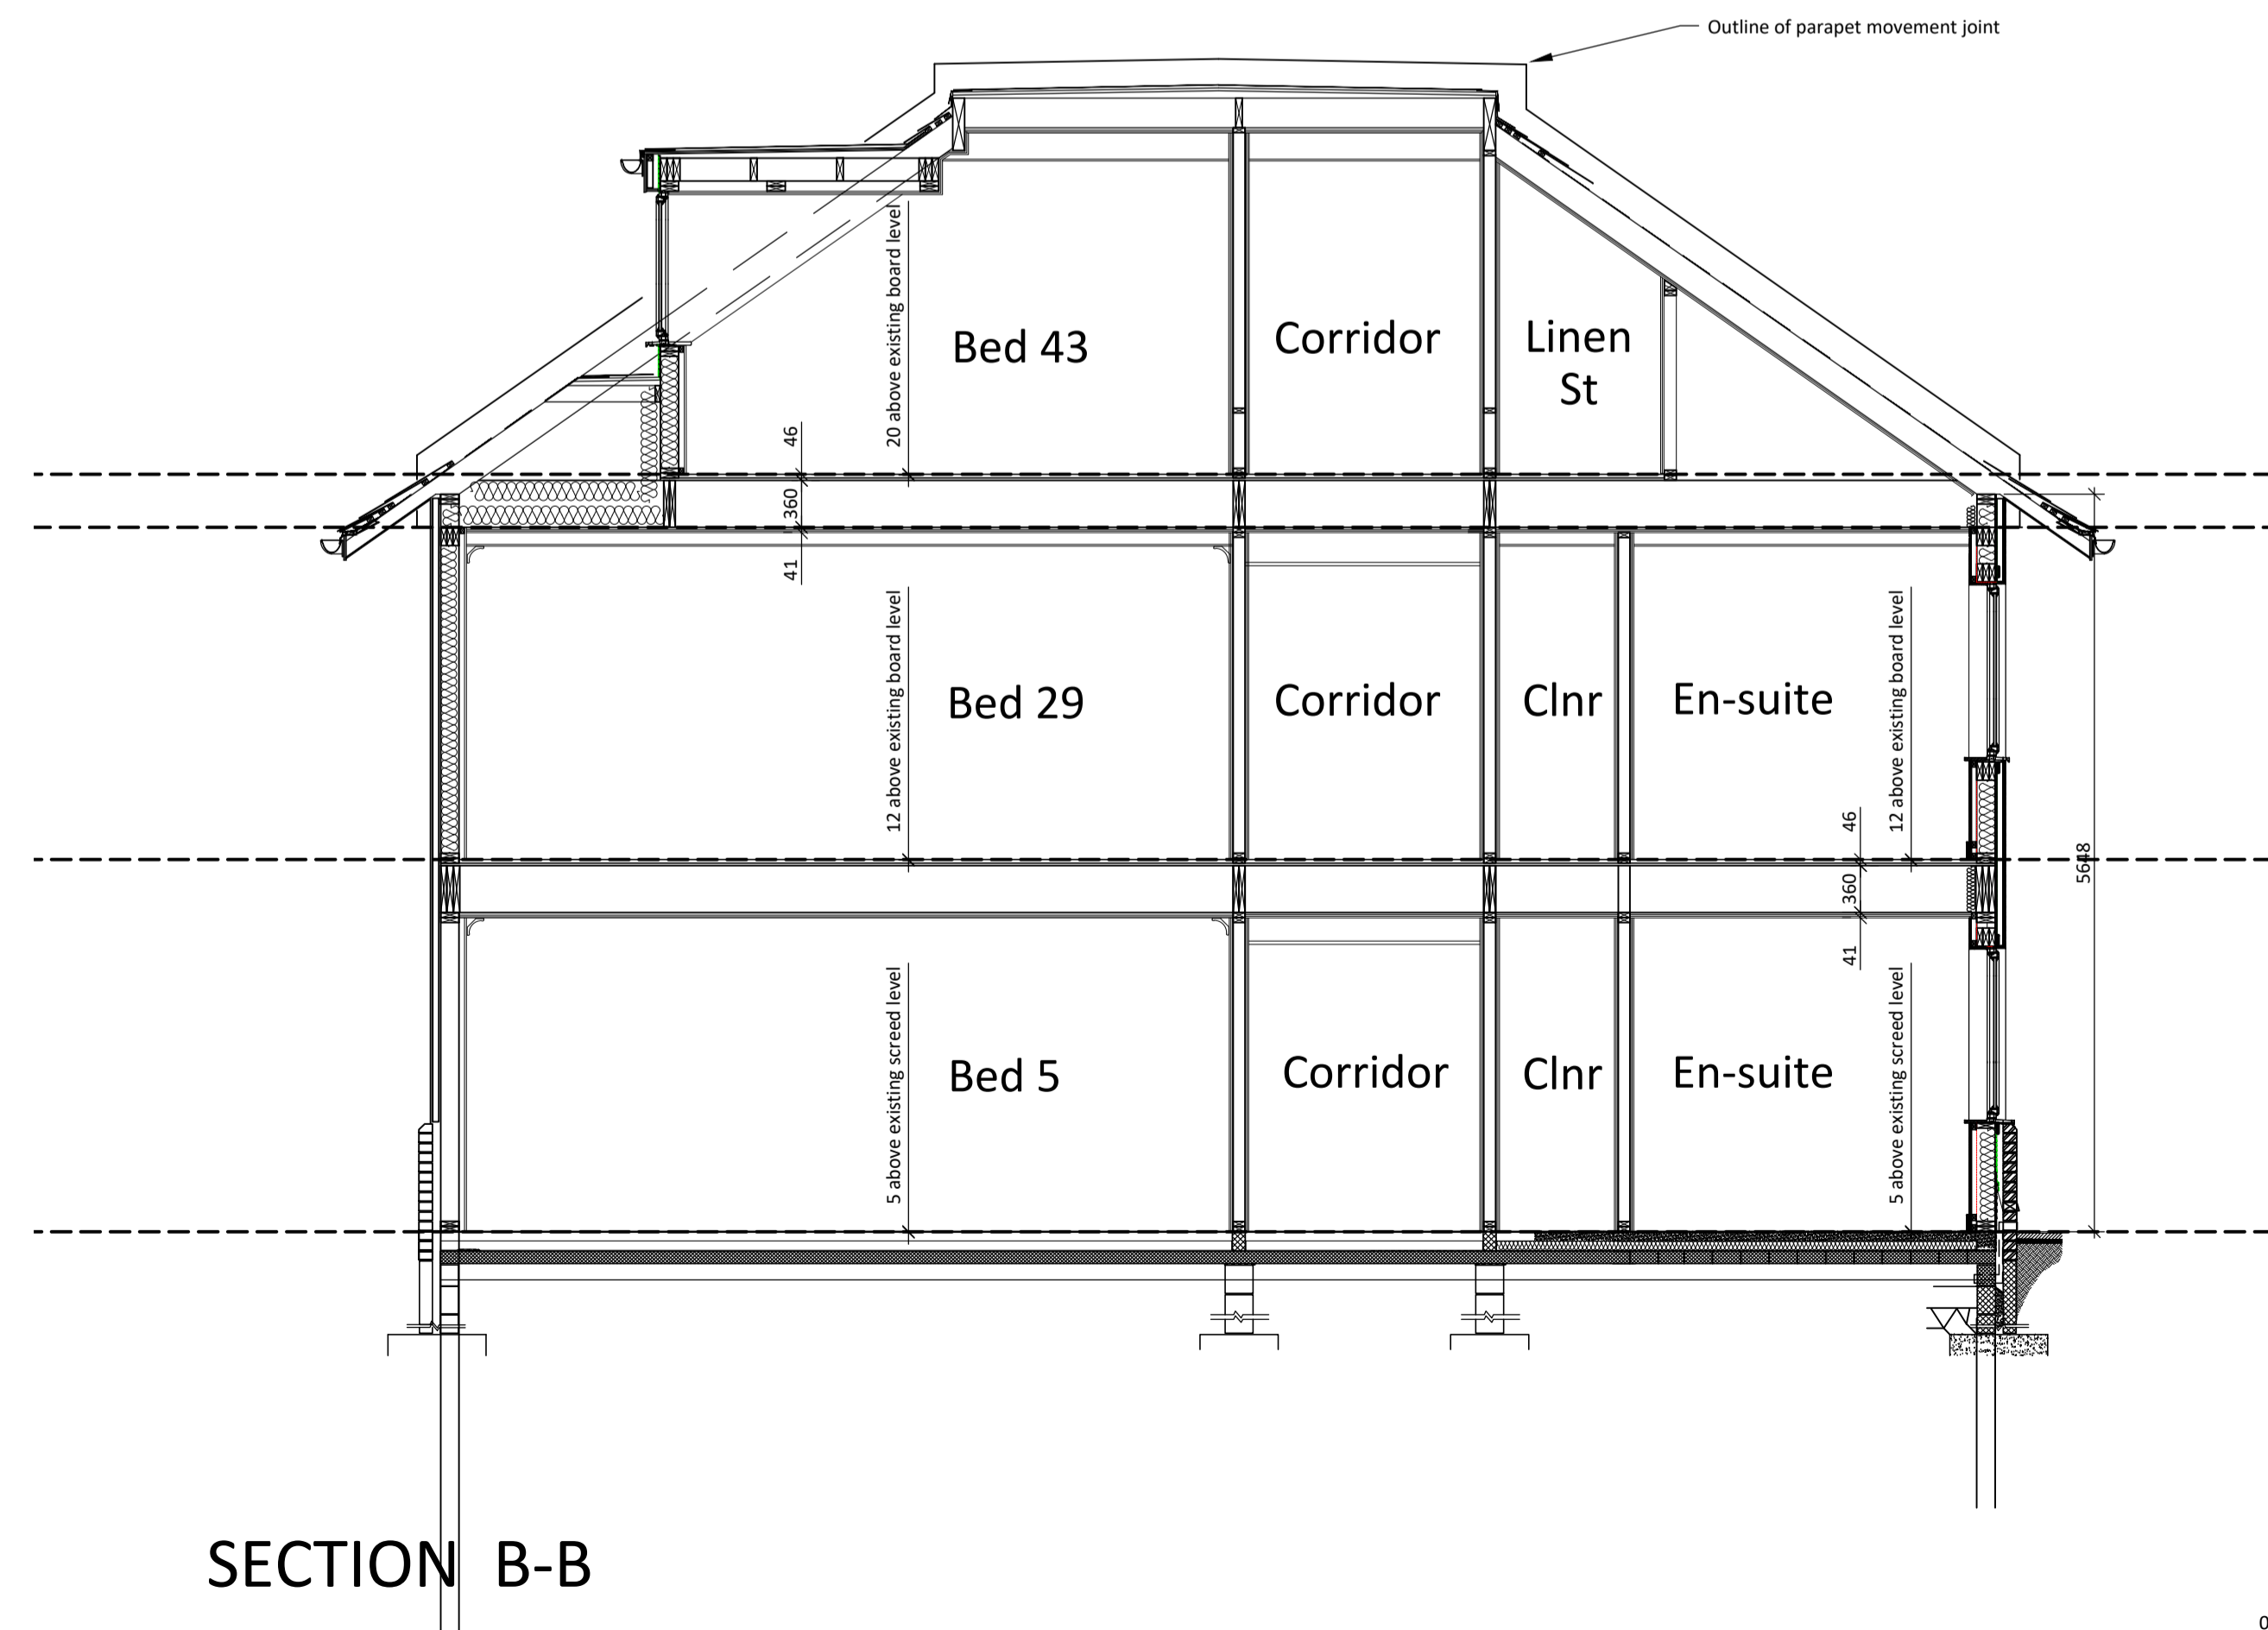

**SECTION B-B**

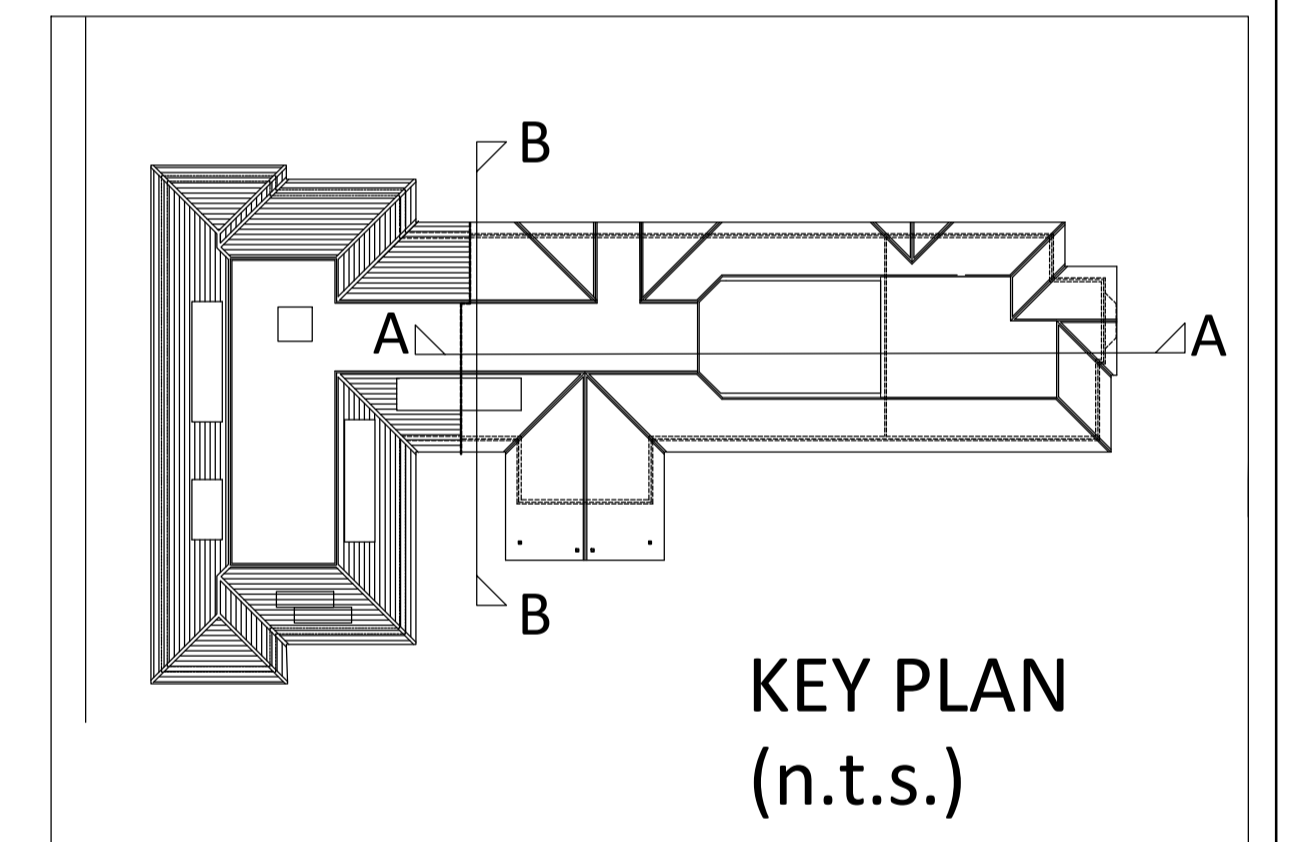

P1	PRELIMINARY ISSUE	GP	GN	26.01.24
Rev.	Description	Author	Checked	Date

**PRELIMINARY ISSUE**

**CARLESS + ADAMS** Design the best, to live the best

01628 665131 enquiries@carless-adams.co.uk  
carless-adams.co.uk

Client: ADVINIA HEALTHCARE

Project: MAYCROFT RESIDENTIAL CARE HOME

Title: GENERAL ARRANGEMENT SECTIONS AA & BB C+A no. 991

scale	1:50	author	CAD	chk'd	date	Nov. 17, 22	sheet size	A1
-------	------	--------	-----	-------	------	-------------	------------	----

project	org.	zone.	level.	type.	role.	class.	num.	status.	rev.
991	CA				A		205		P1



For construction purposes dimensions shall not be scaled & figured dimensions must be verified on site before work commences.  
This drawing is Copyright ©