


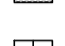


NOTE:
DO NOT SCALE
The existing Buildings have not been surveyed and the plans on this drawing are based scaled PDF plans.
The proposed plans are to scale, but a final site measure is required by the Main Contractor

- KEY
-  RESIN BOUND - NATURAL STONE / SAND STONE COLOUR
 -  EXISTING MACADAM TO BE REPAIRED
 -  NEW MACADAM
 -  BUFF PAVING SLABS TO MATCH EXISTING

- REVISION P8 NOTES:
- PEDESTRIAN PATH WITH PROPOSED RESIN BOUND HAS BEEN ADDED
 - CYCLE STORE COVERED WITH 1 M SPACING BETWEEN THE STAND - AMENDED
 - NEW MACADAM PATH TO BOUNDARY - AMENDED
 - BRICK INFILL TO ENCLOSE THE BIN STORE - REFER TO STREET ELEVATION Dwg n. 006 P2

P8	DRAWING ISSUED FOR INFORMATION	GN	GP	22.02.24
P7	DRAWING ISSUED FOR INFORMATION	GN	GM	15.01.24
P6	Lounge extended	GP	GM	06.12.23
P5	DRAWING ISSUED FOR INFORMATION	GN	PK	22.11.23
P4	DRAWING ISSUED FOR INFORMATION	GGM	GP	13.09.23
P3	Work In Progress - Issue for information only	GP	NR	18.04.23
P2	Minor changes to the parking and path	GP	MVH	15.03.23
P1	ISSUE FOR APPROVAL	GP	MVH	18.01.23
Rev.	Description	Author	Checked	Date

CARLESS + ADAMS Design the best,
to live the best

01628 665131 enquiries@carless-adams.co.uk
carless-adams.co.uk

Client
ADVINIA HEALTHCARE

Project
MAYCROFT RESIDENTIAL CARE HOME, MELDRETH, CAMBS

Title **SITE PLAN AS PROPOSED** C+A no. **991**

scale **1:200** author **GP** chkd date **Feb. 21, 24** sheet size **A1**

project	org.	zone.	level.	type.	role.	class.	num.	status.	rev.
	CA				A		003		P8

For construction purposes dimensions shall not be scaled & figured dimensions must be verified on site before work commences.
This drawing is Copyright ©

