


FLAT ROOF JUNCTION

Code 8 Leadwork forming a parapet covering on an isolating membrane, on WBP ply and sw framing

Air seal membrane fixed and sealed both sides but to have a flexible section in the middle to allow for movement

Permavent easy soakers or similar new slate detail replacing existing slates locally

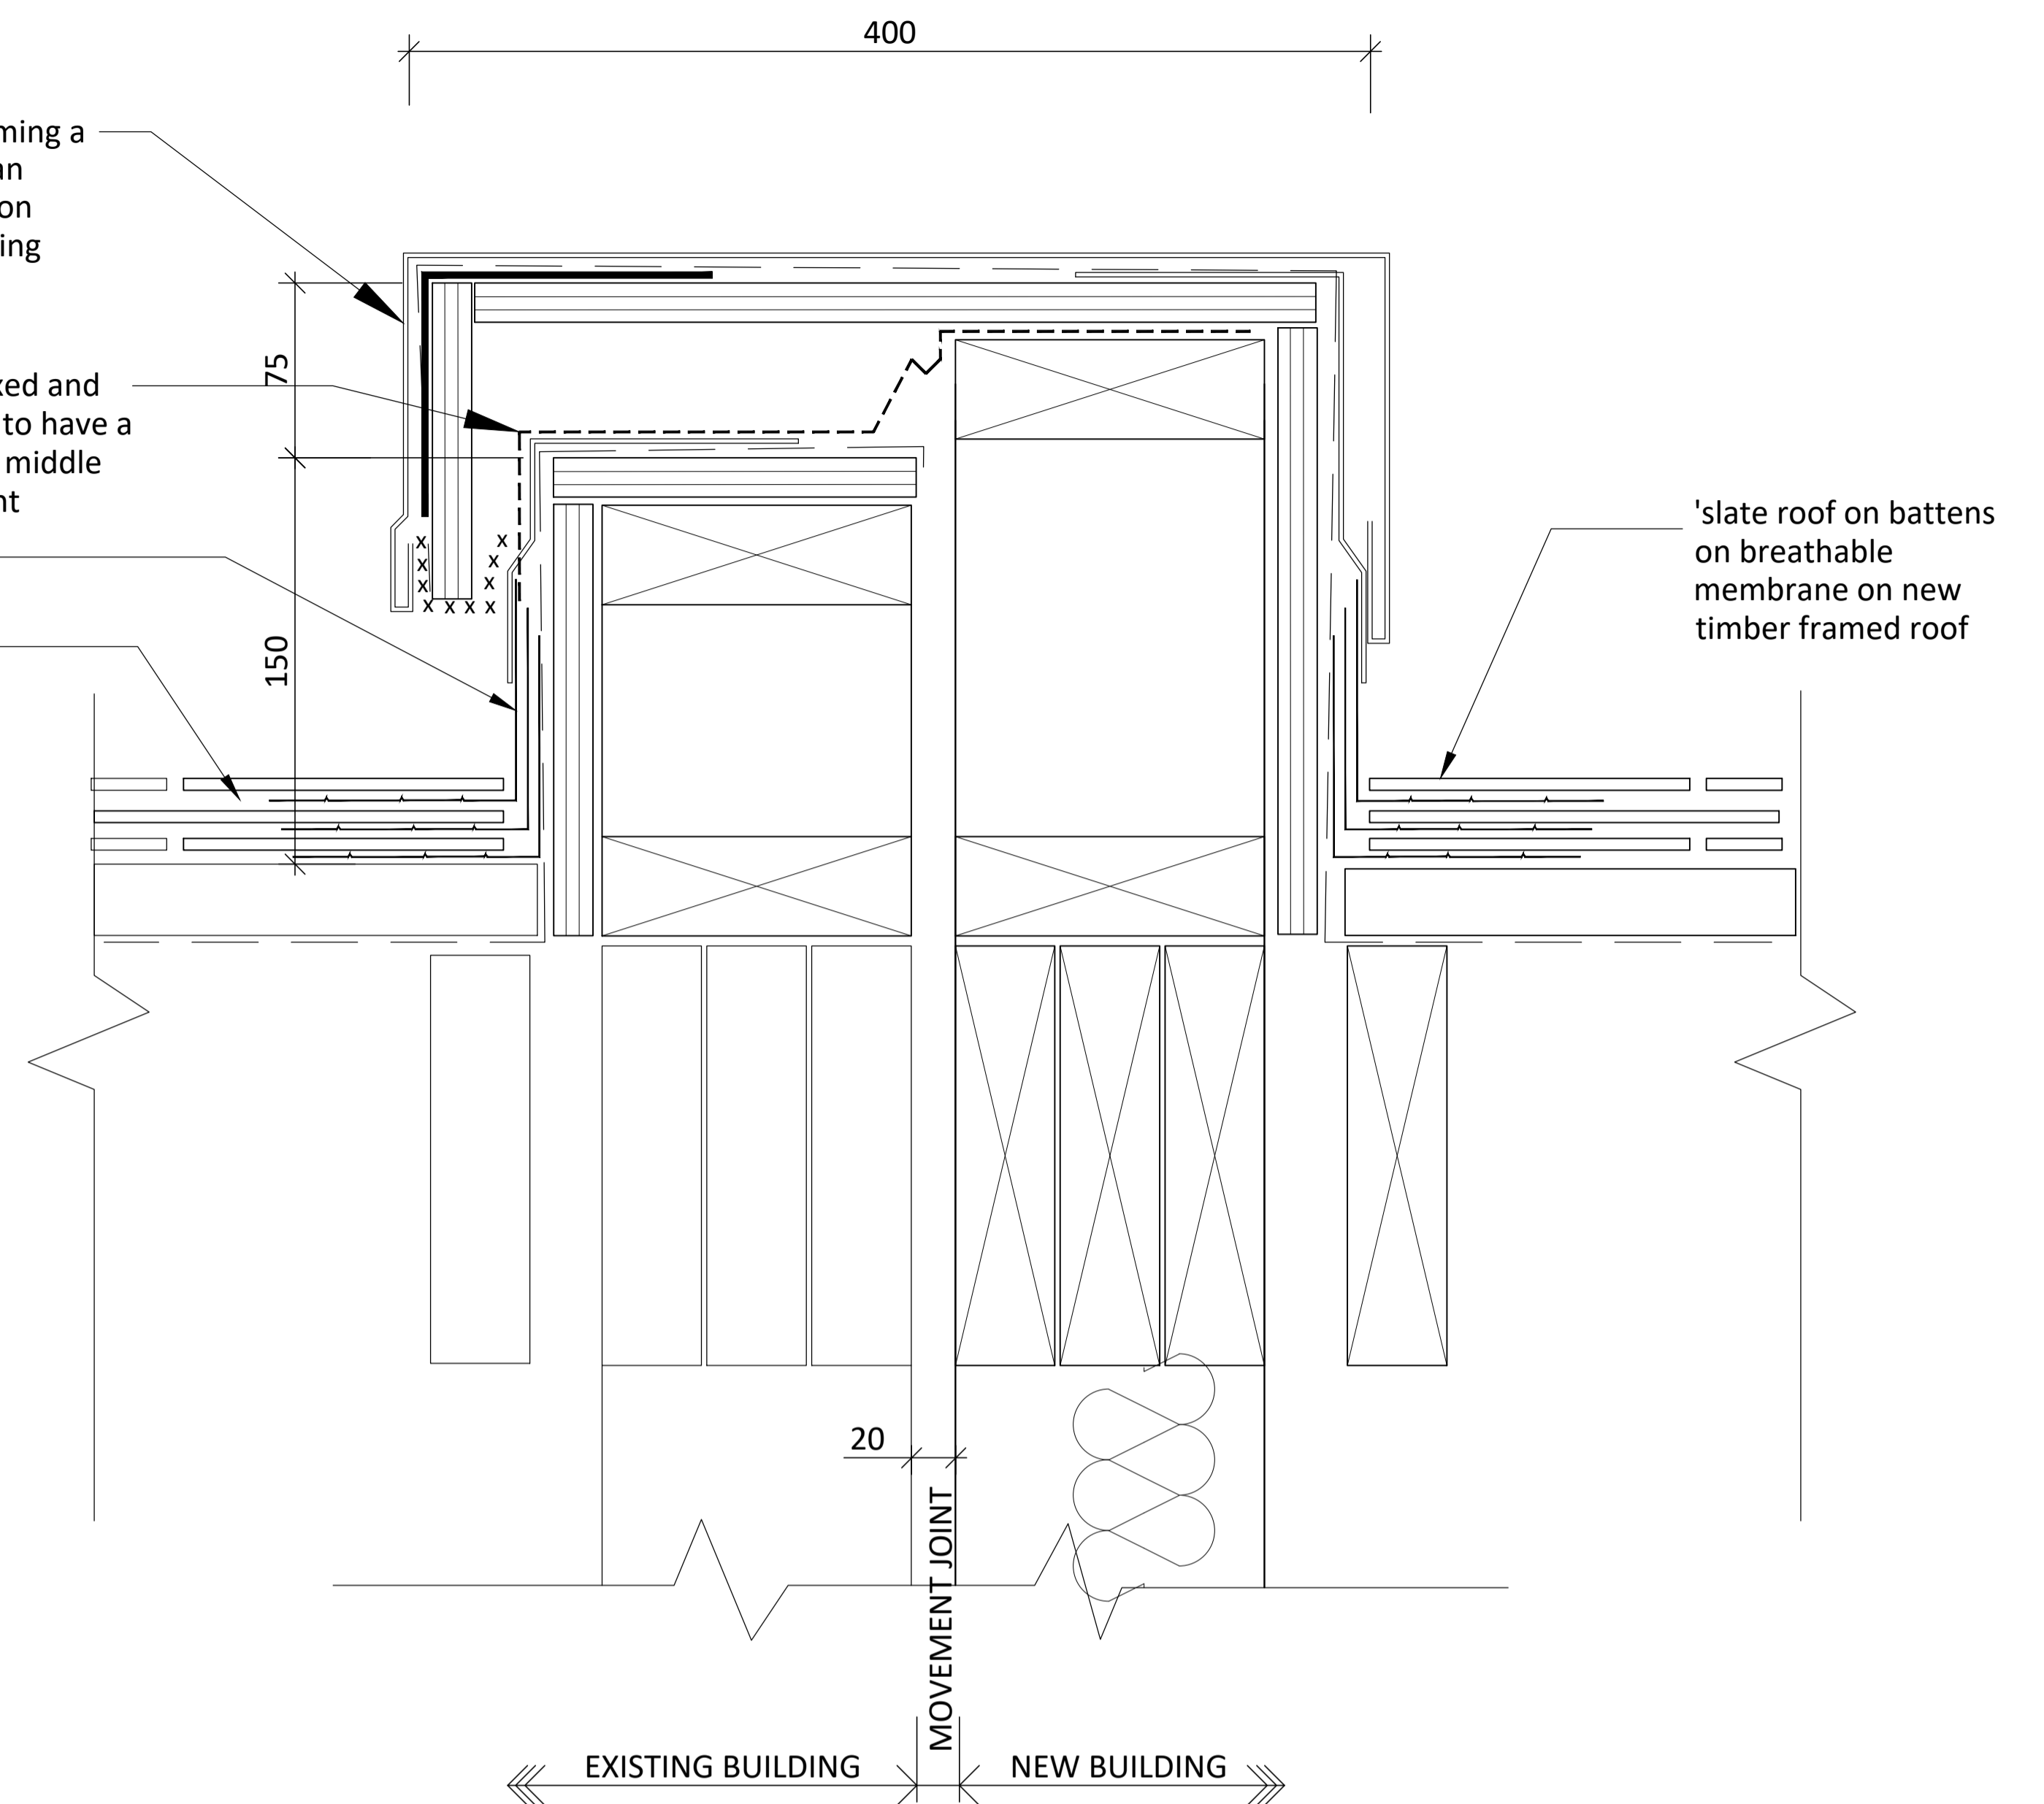

PITCHED ROOF JUNCTION

**NOTE:**  
 For detail location refer to drwg 991-201  
 Main Contractor is responsible for creating and installing the continuous 'air seal'.

ISSUED FOR INFORMATION

|      |                        |        |         |          |
|------|------------------------|--------|---------|----------|
| P1   | ISSUED FOR INFORMATION | GP     | GN      | 26.01.24 |
| Rev. | Description            | Author | Checked | Date     |

**CARLESS + ADAMS** Design the best, to live the best

01628 665131 enquiries@carless-adams.co.uk  
 carless-adams.co.uk

Client  
 ADVINIA HEALTHCARE

Project  
 MAYCROFT RESIDENTIAL CARE HOME

Title  
 ROOF DETAIL  
 MOVEMENT JOINT AT FLAT AND PITCHED ROOF

scale 1:5 author CAD chkd date Oct. 4, 22 sheet size A1

|         |      |       |        |       |       |        |      |         |      |
|---------|------|-------|--------|-------|-------|--------|------|---------|------|
| project | org. | zone. | level. | type. | role. | class. | num. | status. | rev. |
| 991     | CA   | P1    |        |       | A     |        | 410  |         | P1   |



For construction purposes dimensions shall not be scaled & figured dimensions must be verified on site before work commences.  
 This drawing is Copyright ©