




Do not scale from drawing. Use figured dimensions only.
 All dimensions to be checked on site by the contractor and any discrepancies to be notified to the architect prior to works being carried out.
 Drawing is copyright of NVDC Architects Ltd.

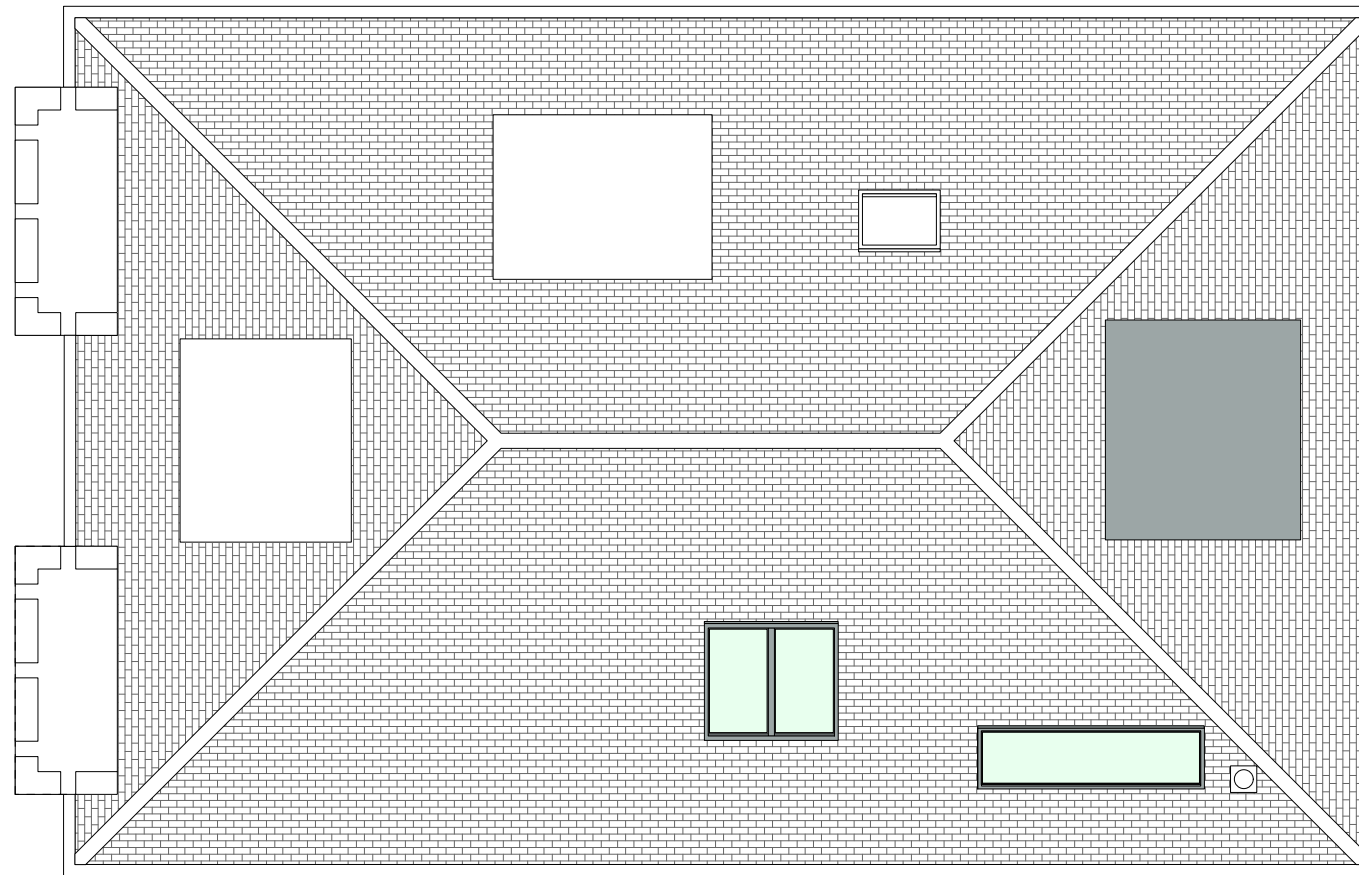

Roof Plan as Proposed, 1:100

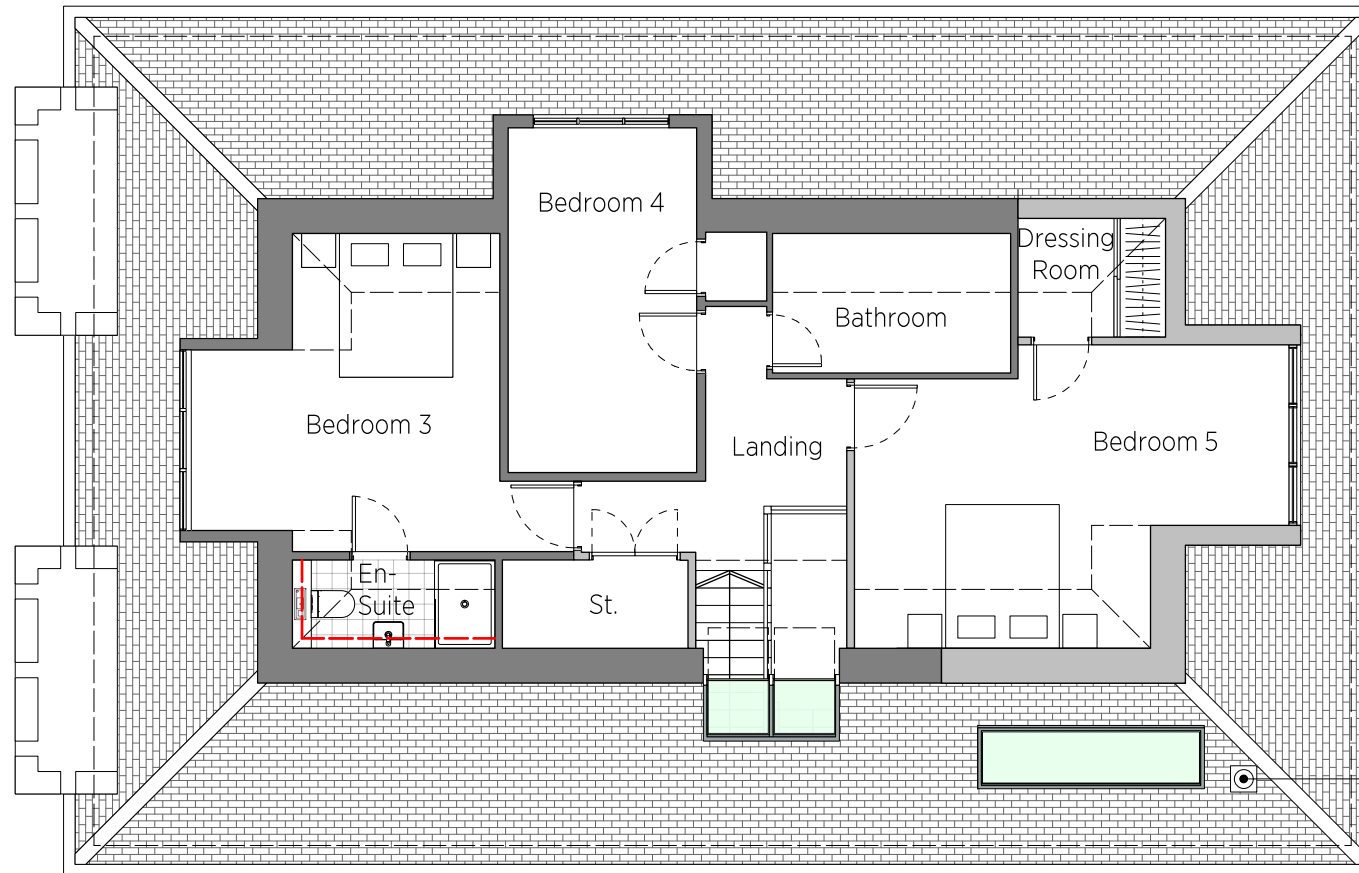

 Denotes 1.8m Headroom



First Floor Plan as Proposed, 1:100

New Chimney Flue

Rev:	-
Project:	7 Erskine Road, Giffnock, Glasgow
Client:	-
Job No:	NV0637
Dwg. No:	D(7)101
Title:	1F and Roof Plan as Proposed
Scale:	1:100@A3
Drawn:	cpgt
Date:	20.03.24

NVDC
ARCHITECTS

Bradbury House
 10 High Craighall
 Glasgow, G4 9UD

0141 959 8752
 enquiries@nvdc.co.uk
 www.nvdc.co.uk