

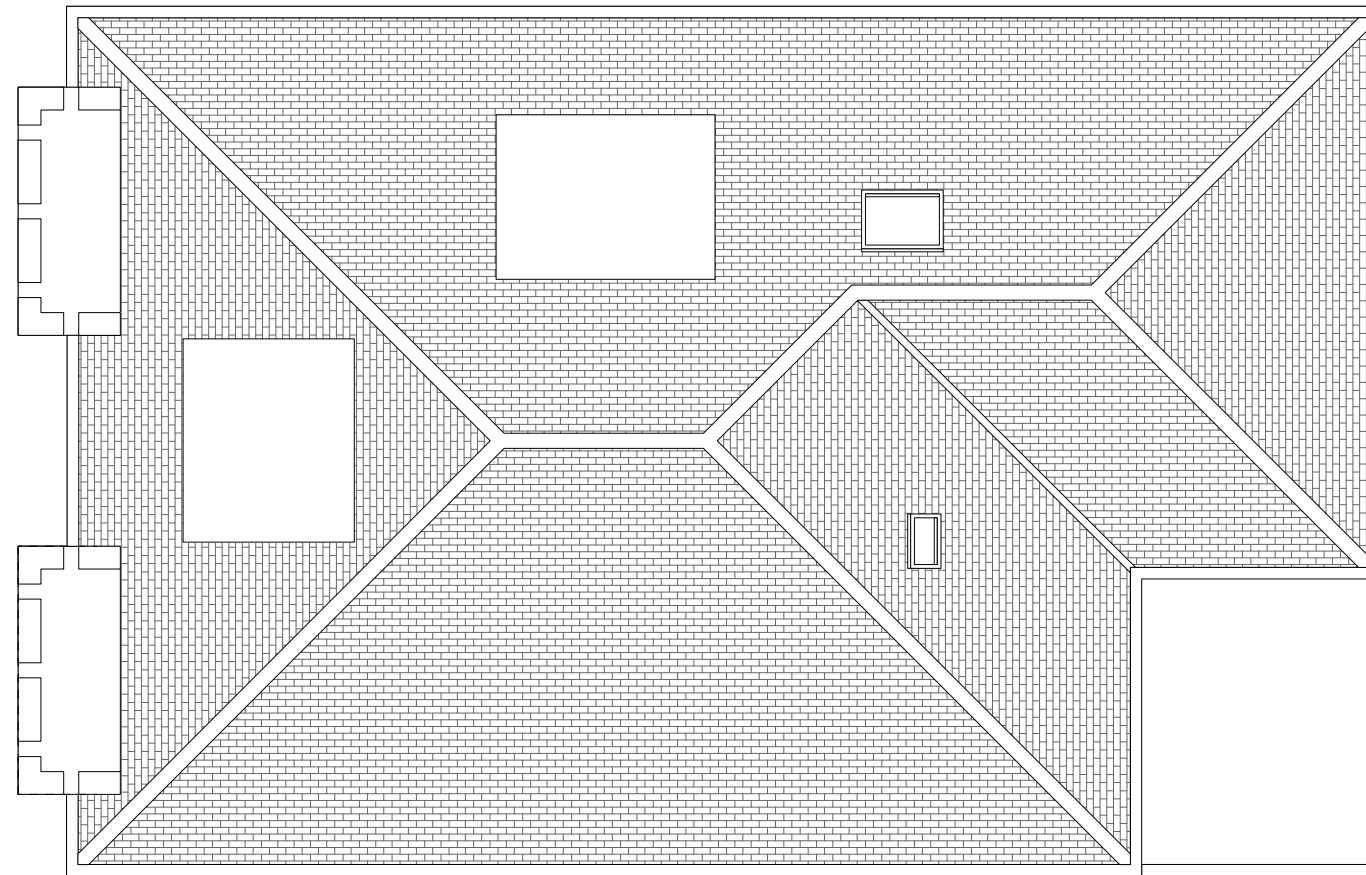


Do not scale from drawing. Use figured dimensions only.
All dimensions to be checked on site by the contractor and any discrepancies to be notified to the architect prior to works being carried out.
Drawing is copyright of NVDC Architects Ltd.

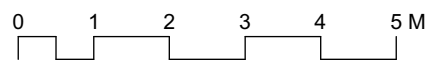

Roof Plan as Existing, 1:100

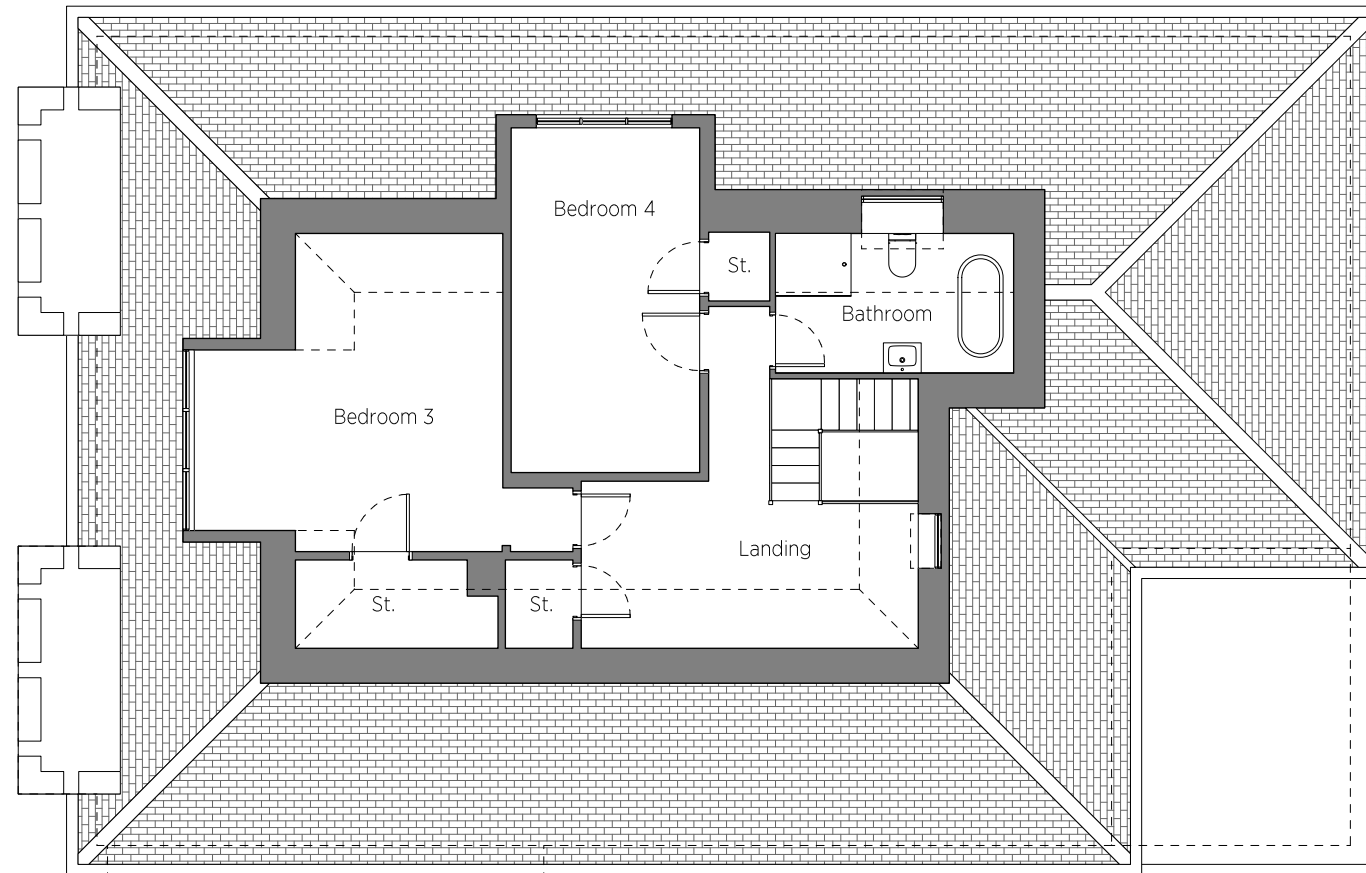

First Floor Plan as Existing, 1:100

Rev:	-
Project:	7 Erskine Road, Giffnock, Glasgow
Client:	-
Job No:	NV0637
Dwg. No:	E(0)101
Title:	1F and Roof Plan as Existing
Scale:	1:100@A3
Drawn:	cpgt
Date:	20.03.24

NVDC
ARCHITECTS

Bradbury House
10 High Craighall
Glasgow, G4 9UD

0141 959 8752
enquiries@nvdc.co.uk
www.nvdc.co.uk