



Site Section

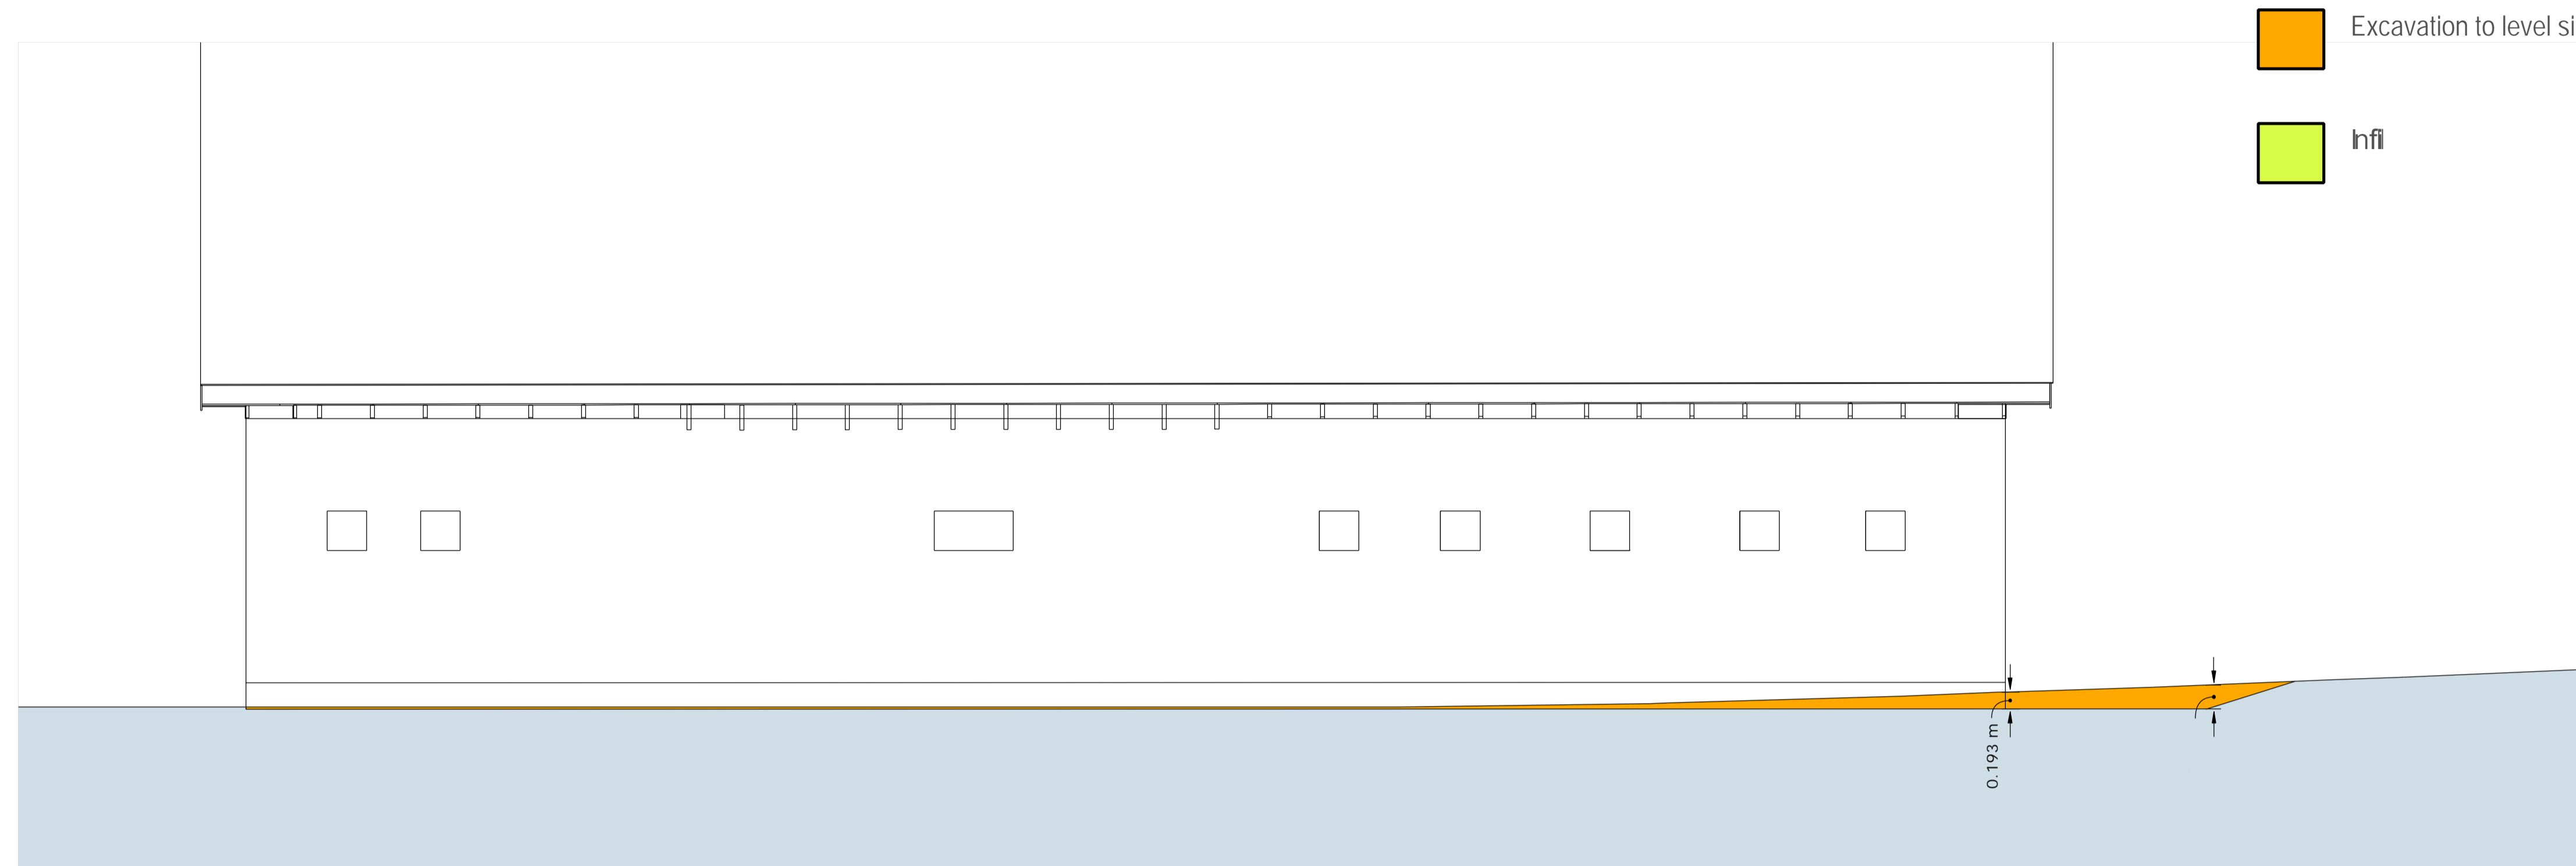

Site Section

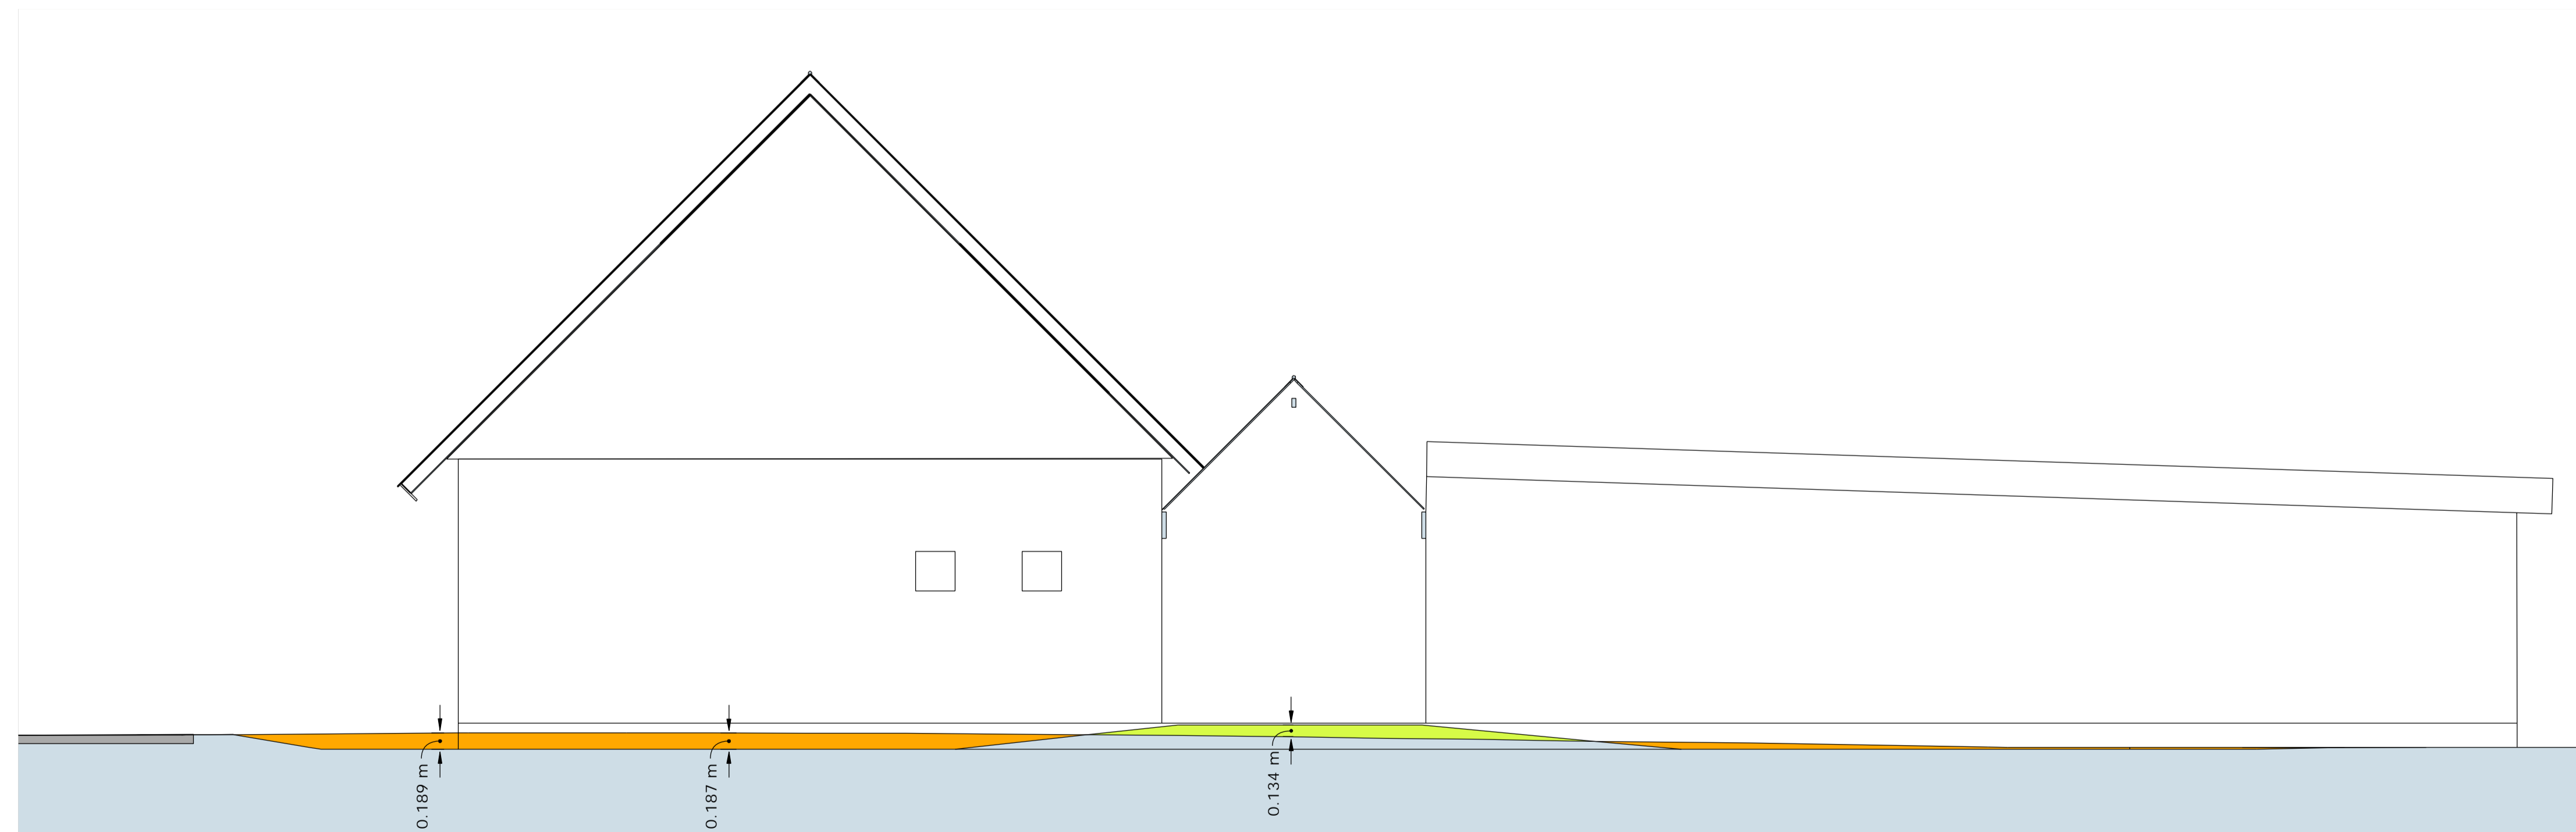


House & Retreat Centre

DRAWN BY:
Douglas Noble

DOCUMENT
DATE:
SCALE:

Ground at
South Lodge
Grangemuir
KY10 2GR

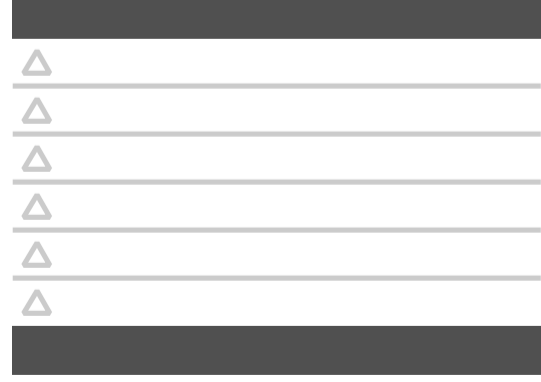

A1.10

Site Sections