
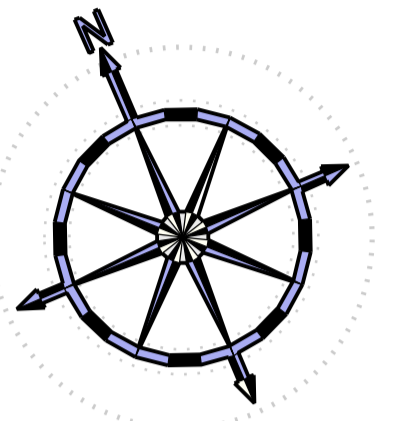


# Site Layout / Block I

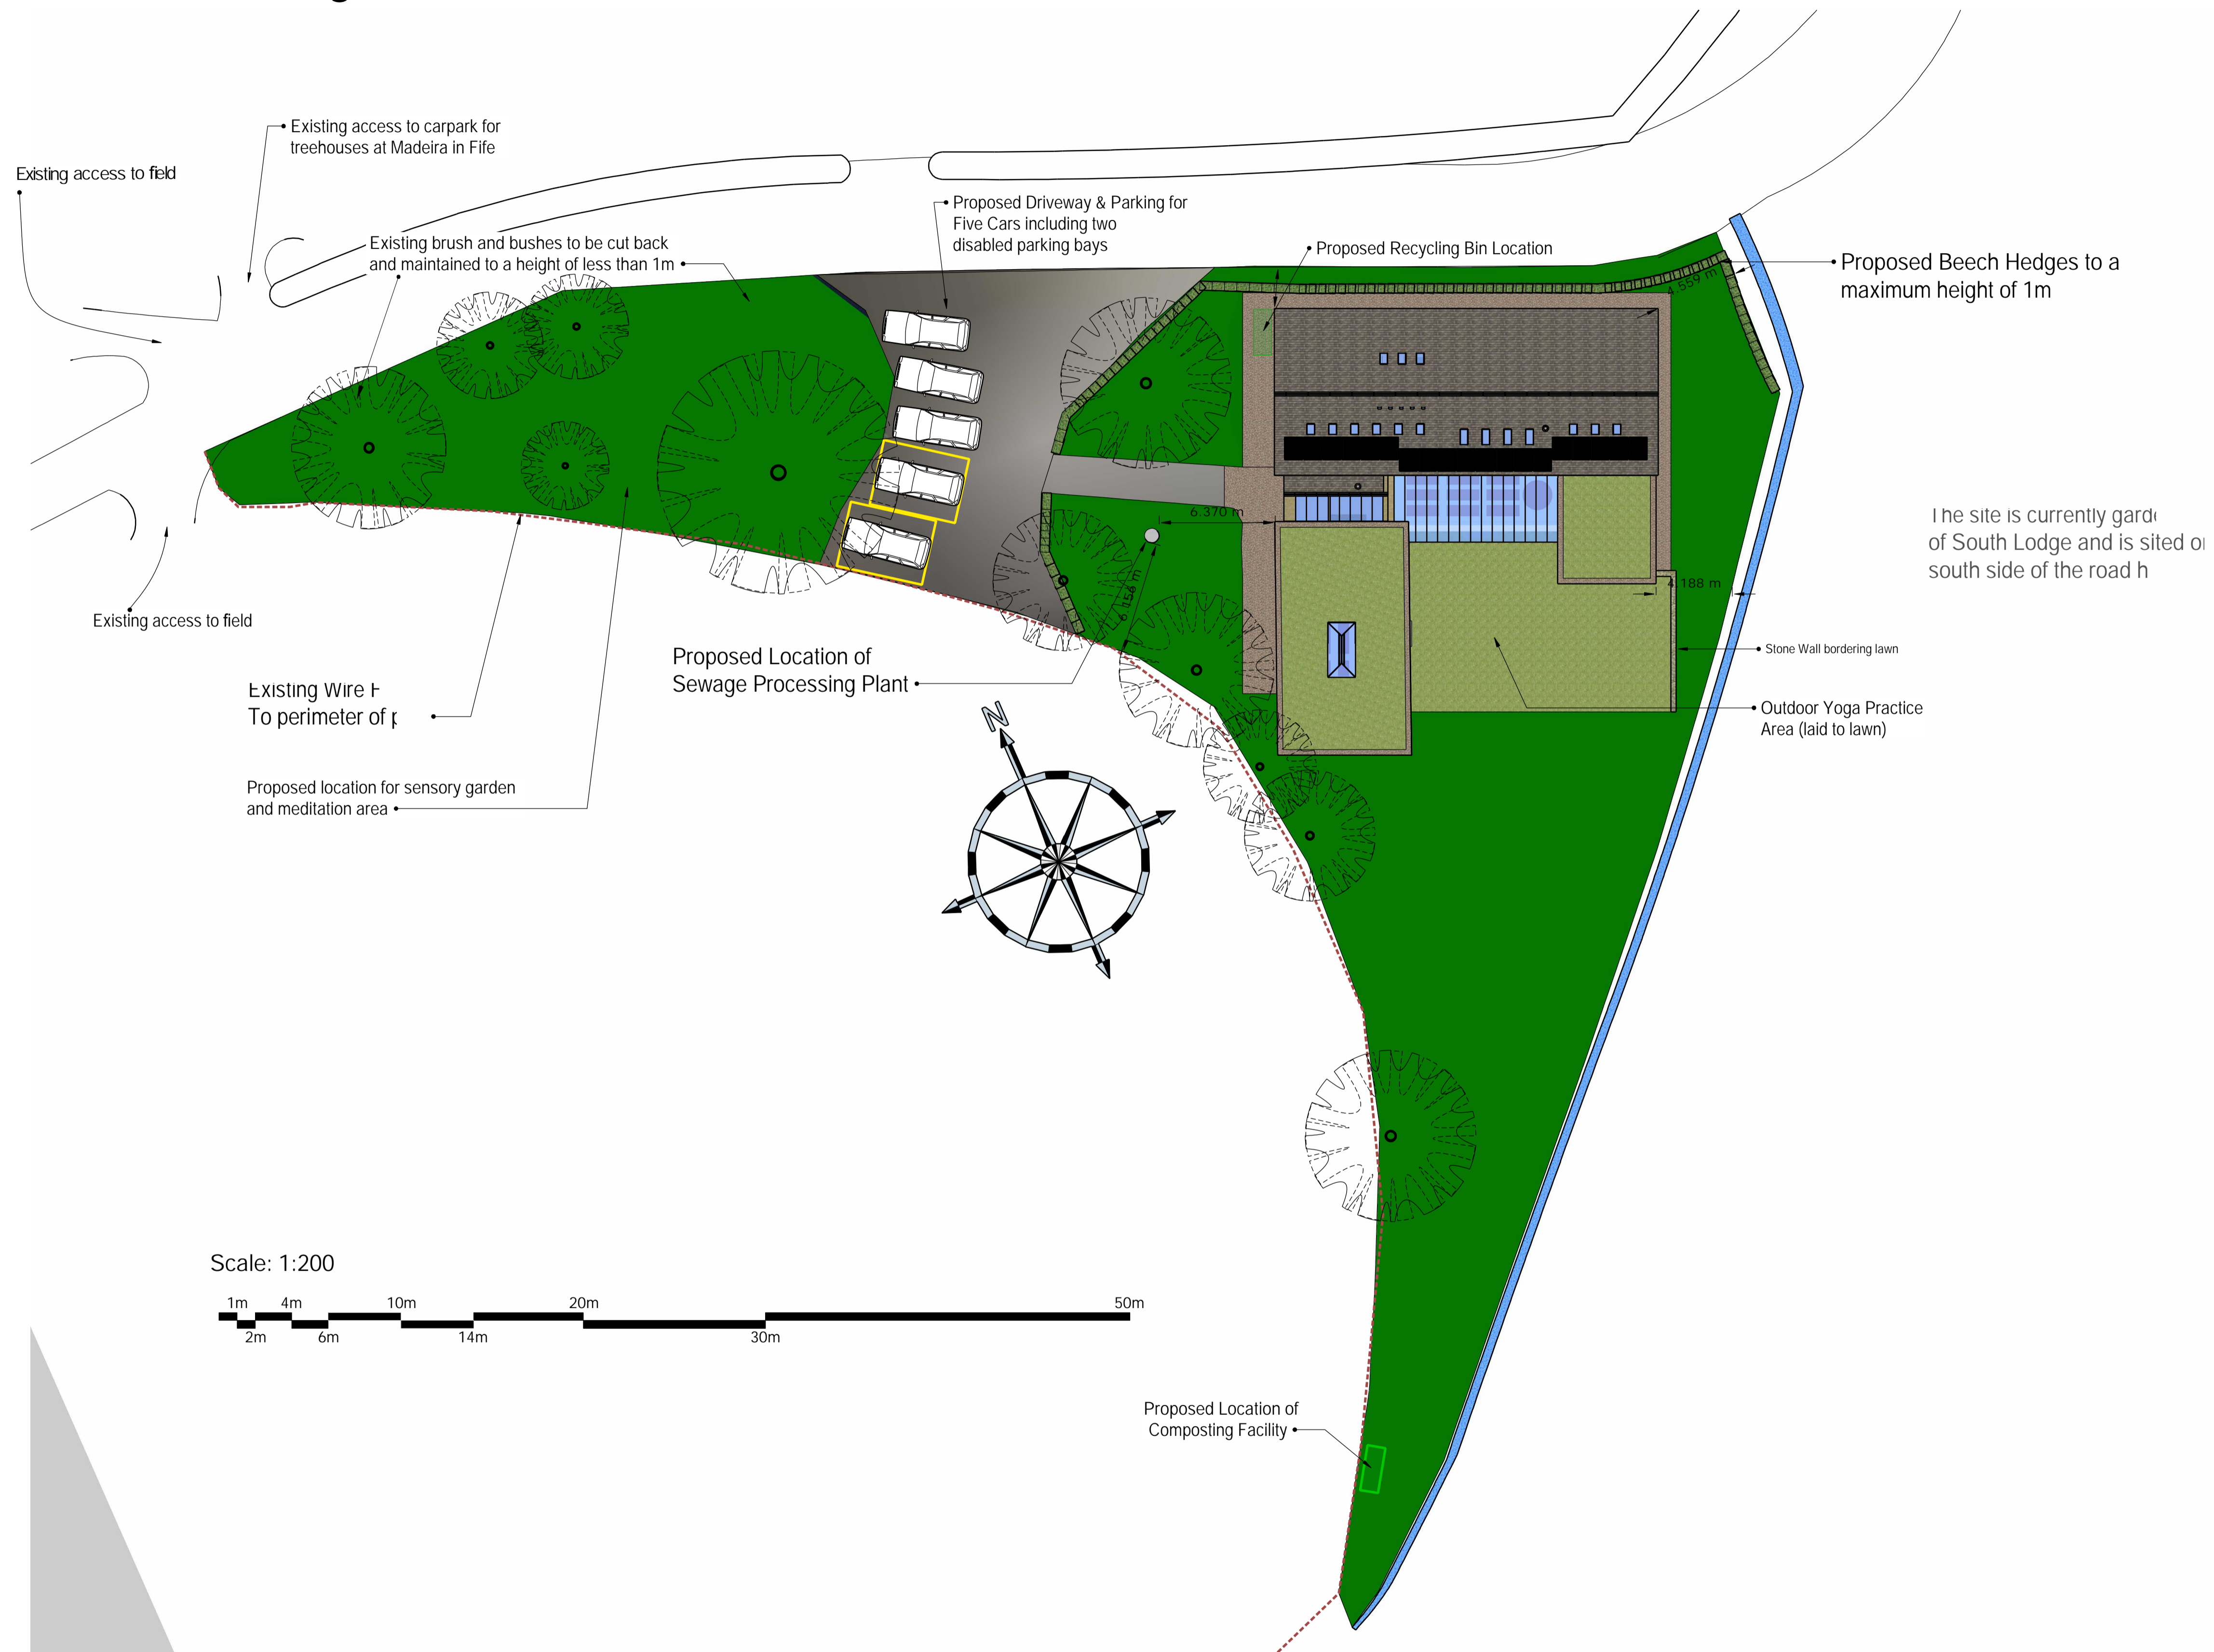

## House & Retreat Centre

**DRAWN BY:**  
Douglas Noble

DOCUMENT  
DATE: 11/11/2022  
SCALE: 1:200

Ground at  
South Lodge  
Grangemuir  
KY10 2GR



# A1.01

Site Layout