
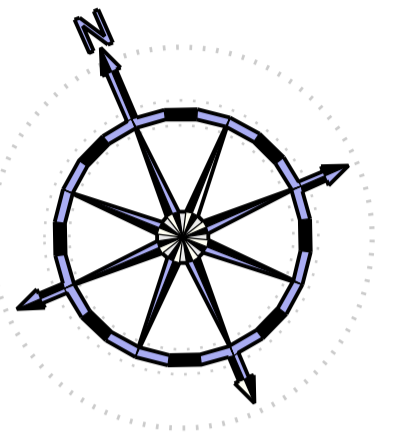


# Site Levels

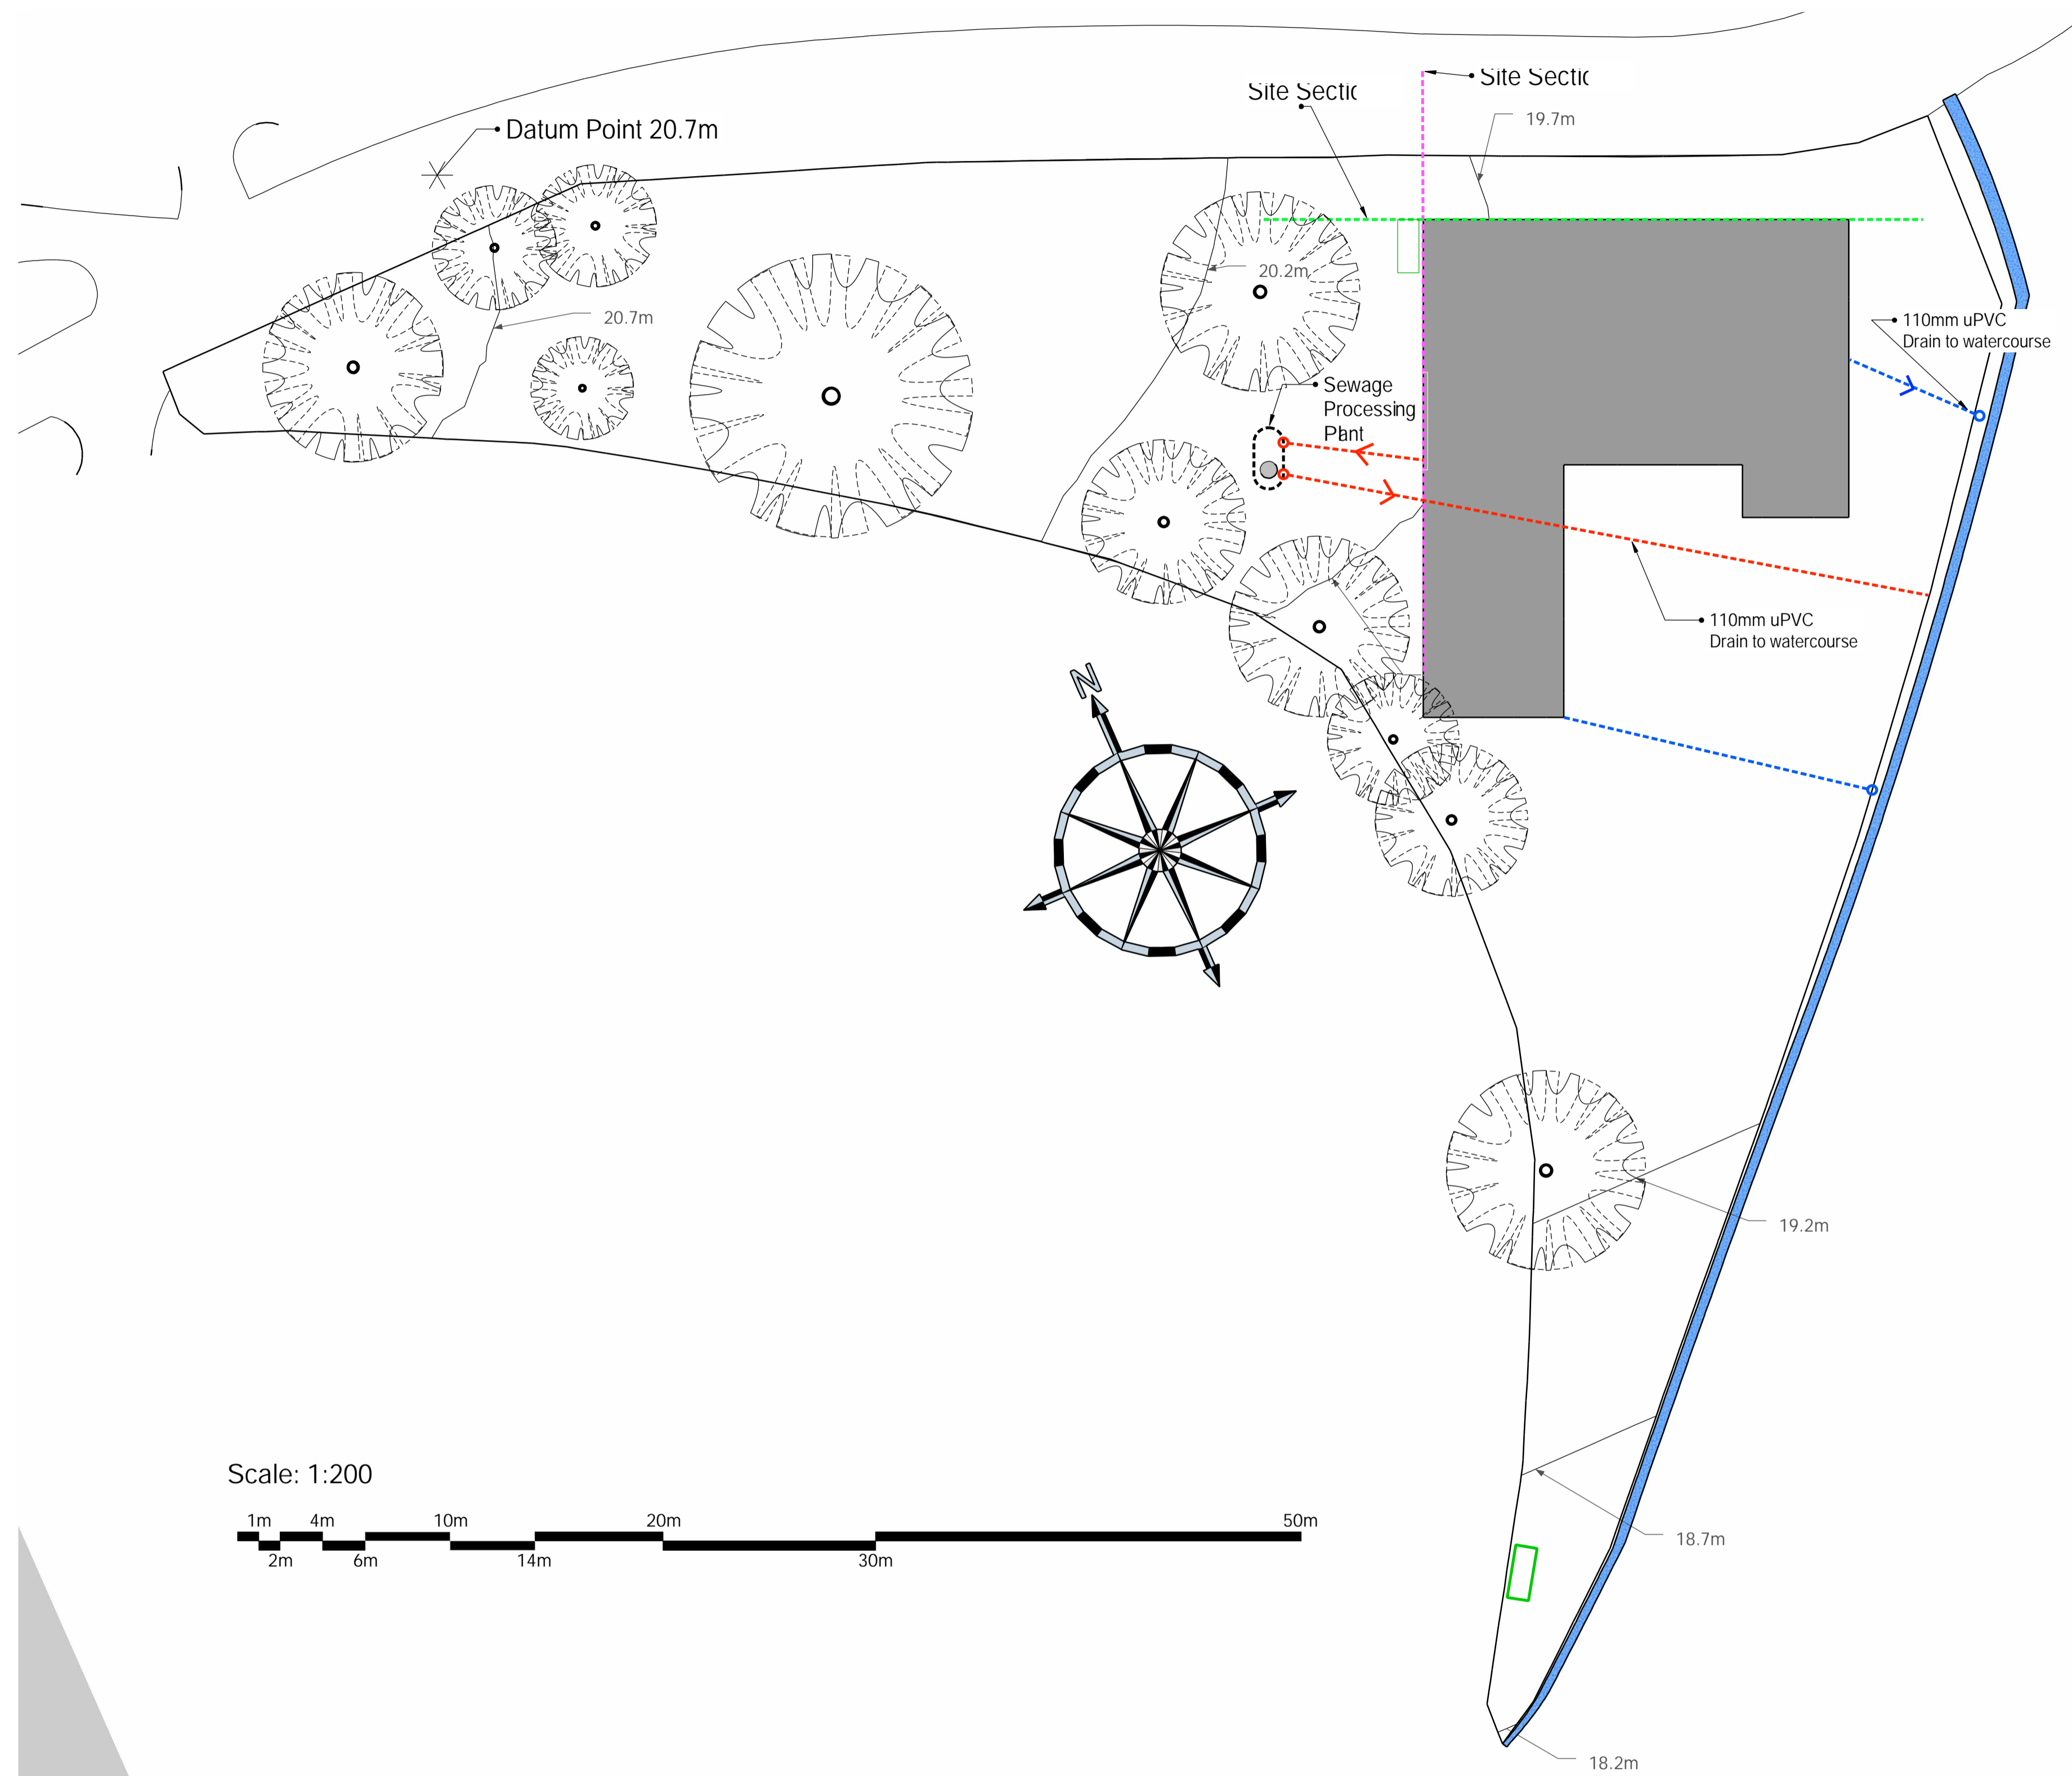


## House & Retreat Centre

**DRAWN BY:**  
Douglas Noble

**DOCUMENT:**  
DATE: 11/01/2012  
SCALE: 1:200

Ground at  
South Lodge  
Grangemuir  
KY10 2GR

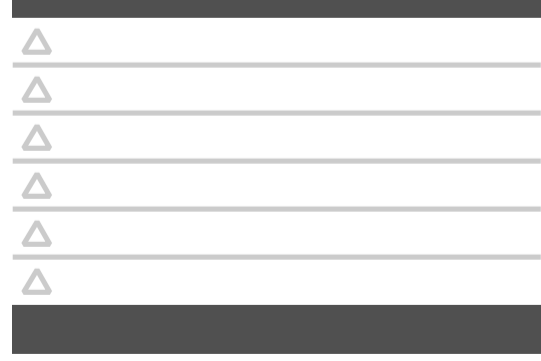

# A1.09