




GROUND FLOOR

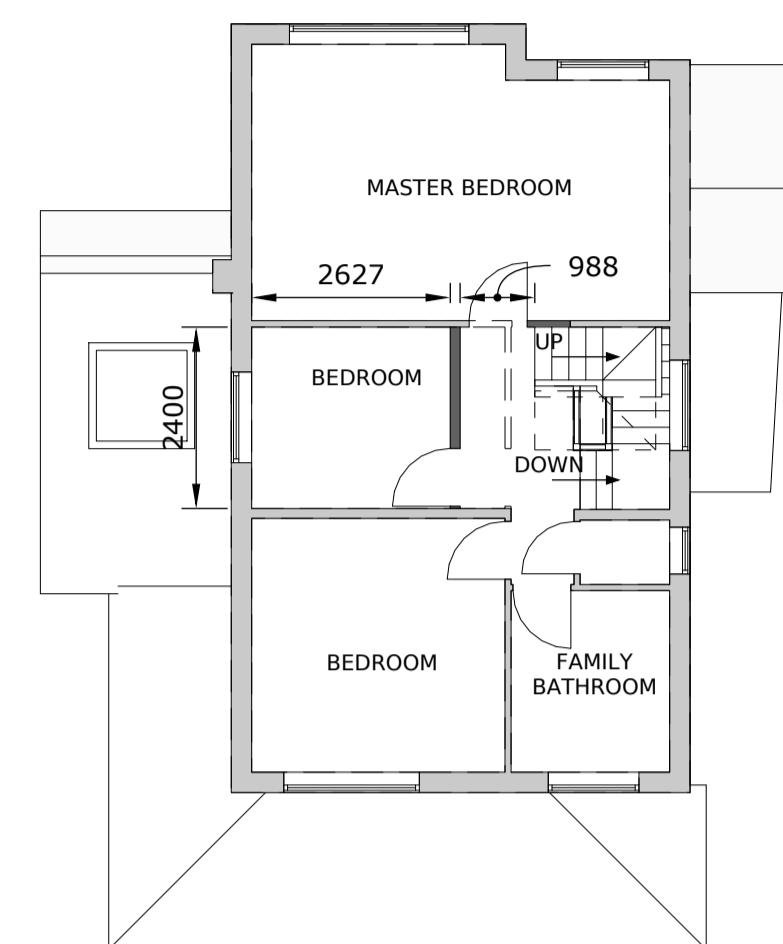

FIRST FLOOR

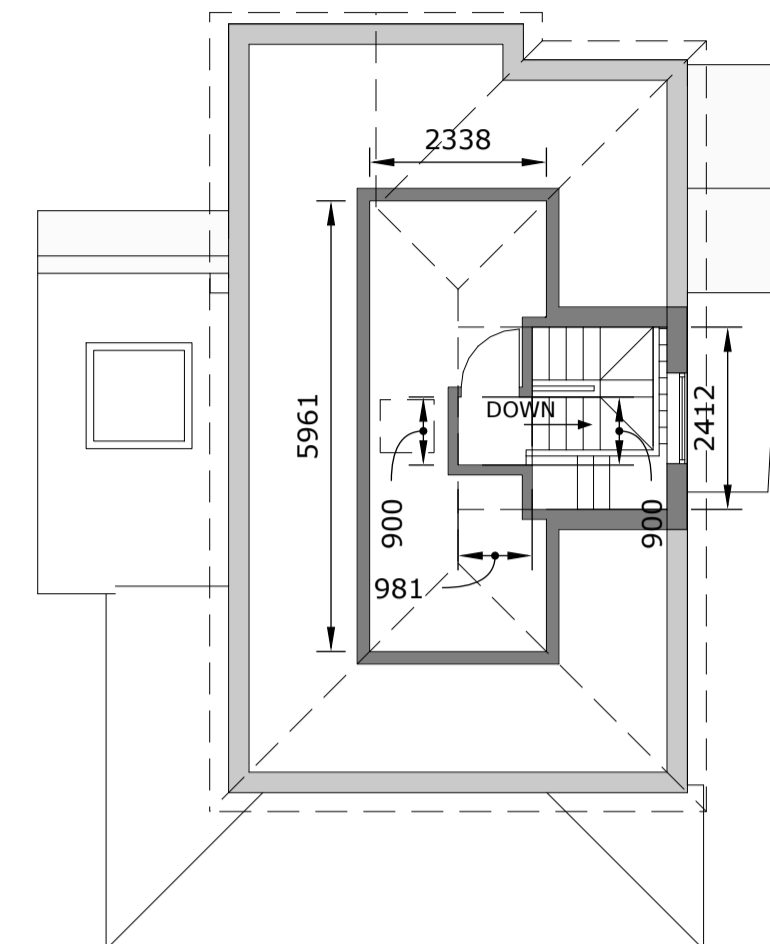

SECOND FLOOR

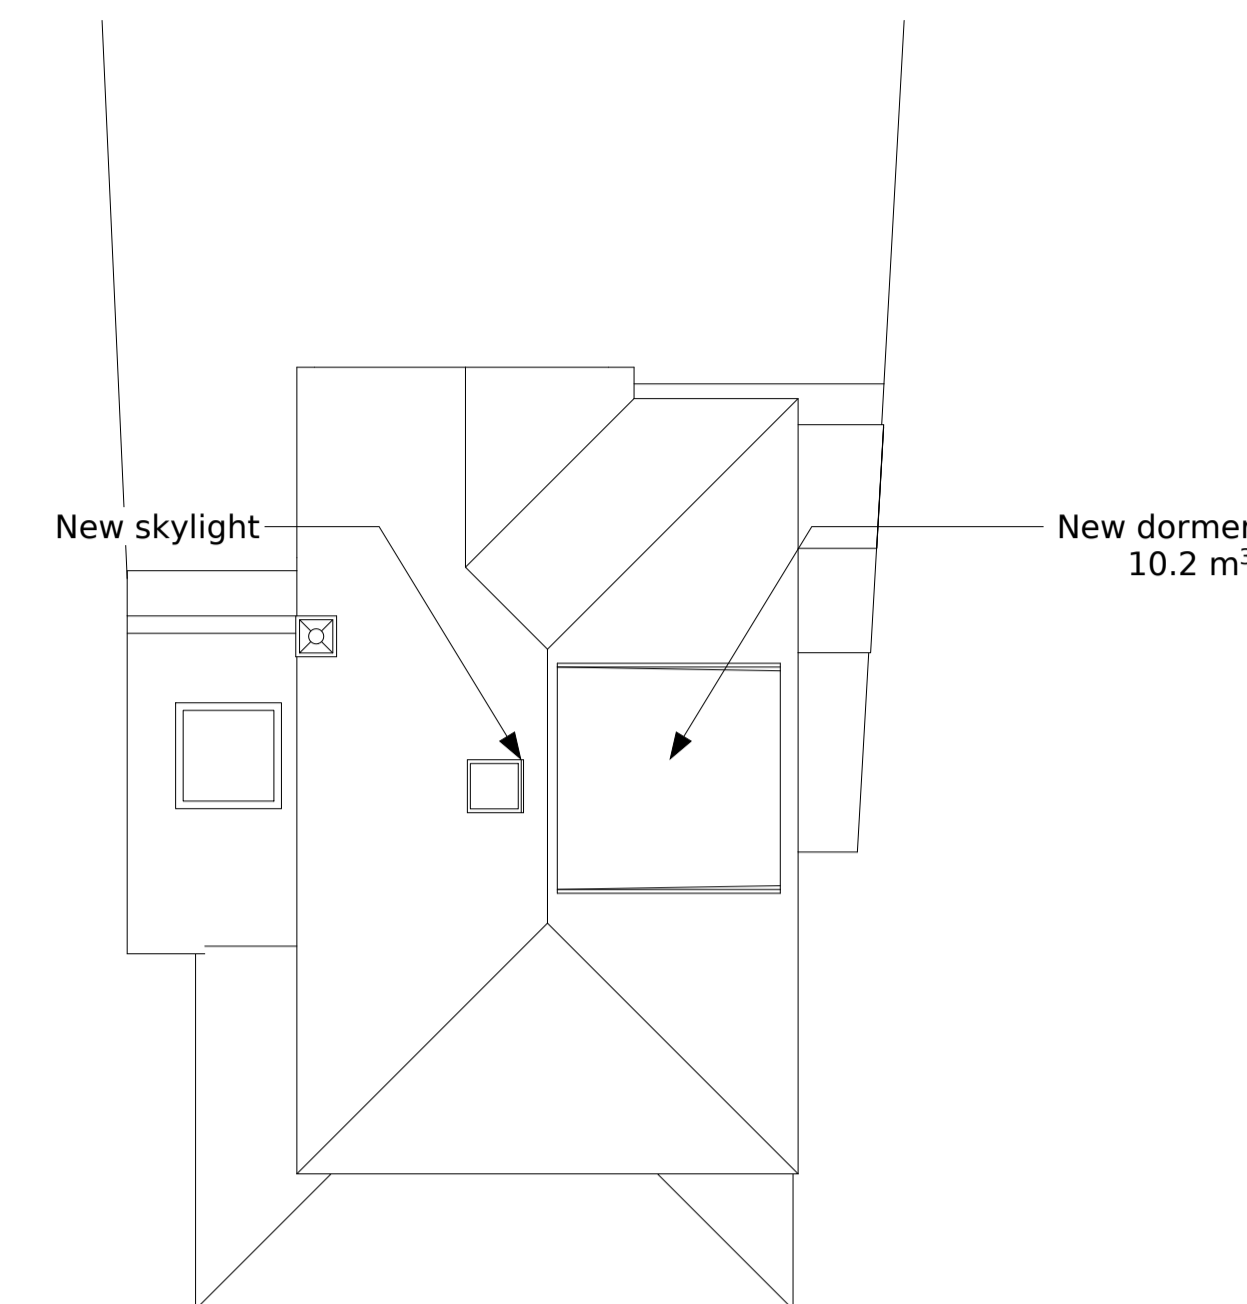

ROOF



FRONT ELEVATION



SIDE ELEVATION



REAR ELEVATION



SIDE ELEVATION



steene
ARCHITECTS

STEENE ASSOCIATES [ARCHITECTS] LTD

THE STUDIO*17 OAKRIDGE AVENUE * RADLETT *
ST ALBANS * HERTFORDSHIRE * WD7 8EW
TEL: 0844 936 0220 * FAX: 01923 663608

Email info@steeneassociates.co.uk

CLIENT

Sam & Nadia Topper

PROJECT

8 Shenley Hill
Radlett RD7 7BB

DRAWING

PROPOSED
PLANS AND ELEVATIONS

SCALE

1:100, 1:500
@ A1

DWG No.

DB487-32

CAD REF No.

Projects/DB487/Dwgs

© STEENE ASSOCIATES [ARCHITECTS] LTD

DATE

May 23

DRAWN

GS

REVISION

-